




Scale in Metres

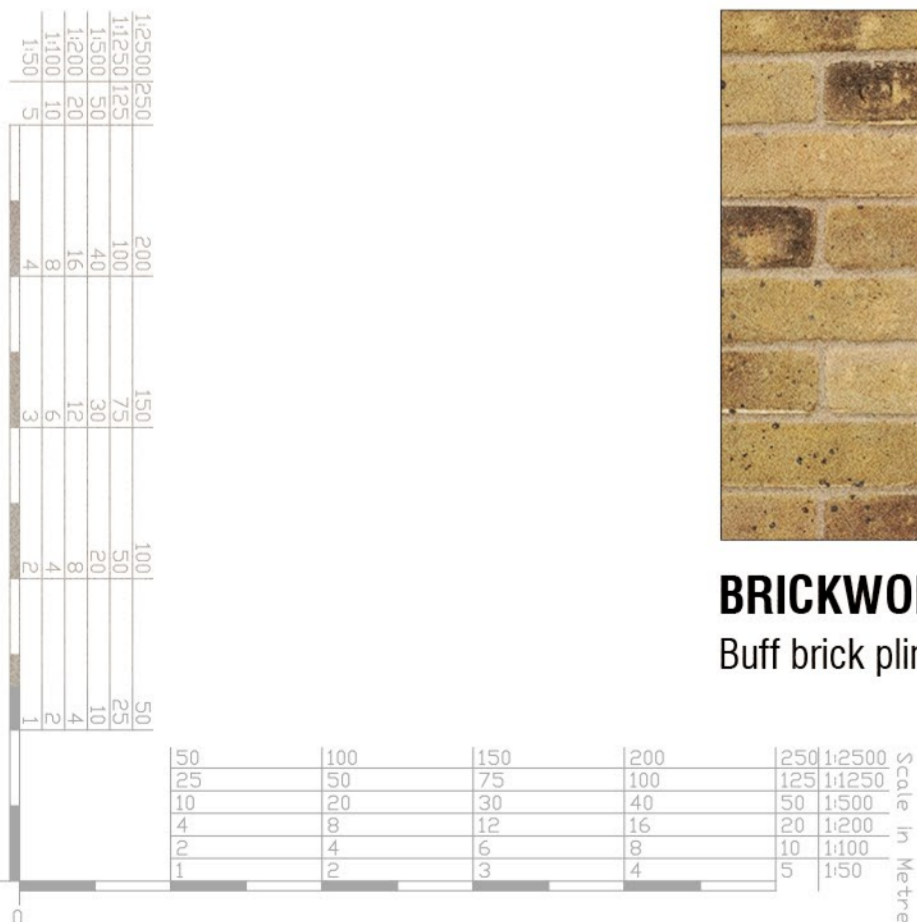

**BRICKWORK**  
Buff brick plinth and chimney



**ROOF**  
Tiles/ Slates



**RENDER**  
Light colour



**WINDOWS**  
Dark grey aluminium windows




**WINDOW SURROUNDS**  
Cast stone window heads, jambs, and cills




**FEATURE GABLE VENTS**  
Cast stone



**GARAGE DOOR**  
Timber finish sectional door

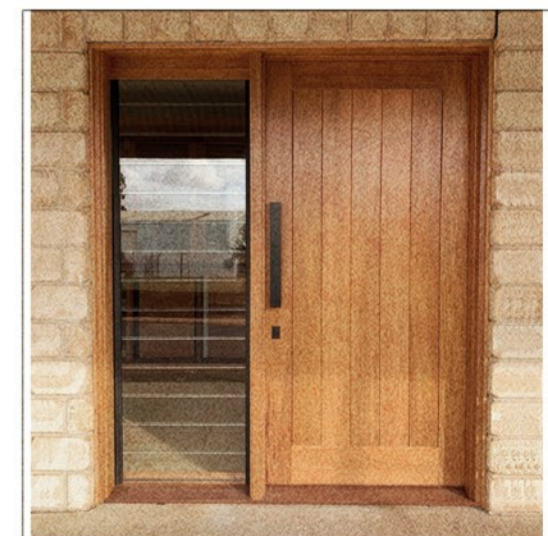

**FRONT DOOR**  
Solid timber

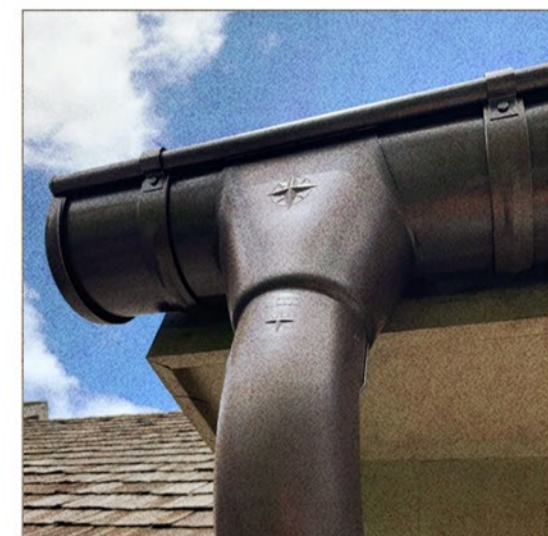

**GUTTERING**  
Half round black coated galvanised steel gutters and downpipes