




Notes:
 Confirm all dimensions on site prior to any off site manufacturing. Dimensions are in millimetres and to structure unless stated otherwise.
 Report all discrepancies, conflicts or errors to architect prior to proceeding.
 Refer to structural engineers design for all load bearing elements, bracing, movement joints and below ground drainage.
 Refer to mechanical and electrical engineers design for all building services.
 All works to comply with relevant British Standards and Building Regulations.

1
002

SITE LOCATION PLAN

SCALE: 1 : 1250

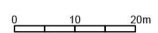

Client	
JOLLY NICE LTD	
Project	
JOLLY NICE FRAMPTON MANSELL	
Drawing Title	
Existing site location plan	
Drawing Number	Rev.
1659 - 101	
Date	Scale
10/11/23	1 : 1250@ A4
Drawn	Chkd