




Slim frame glass sliding doors floor to ceiling

New cavity wall  
Outer leaf in fair-faced brickwork  
to match existing

Frame-less / slim frame  
fixed glass panel

NOTES  
 1. Do not scale from these drawings, use figures dimensions only.  
 2. Any discrepancies between drawings and the site to be reported to the architect immediately.  
 3. Dimensions critical to existing building works and must be checked on site before work commences, as certain assumptions have been made due to lack of accessibility and anomalies in the existing building.  
 4. It has not been possible to make a detailed examination of the floor and roof construction, etc. (except at the positions described) because material damage would have been caused in gaining access. Therefore, it is not possible to make any statement about the condition of the unexamined structure, hence assumptions have been made.

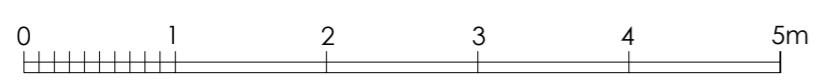

|  |            |
|--|------------|
| <b>ARKANDES</b><br>architecture and design<br>www.arkandes.com |            |
| 7 Aldersey Road, GU1 2ER                                       |            |
| Proposed Side 2 (NW) Elevation                                 | <b>P13</b> |
| Scale 1:50@A2  | Nov 2023   |