


General Notes

Verify all dimension on site. Do not Scale

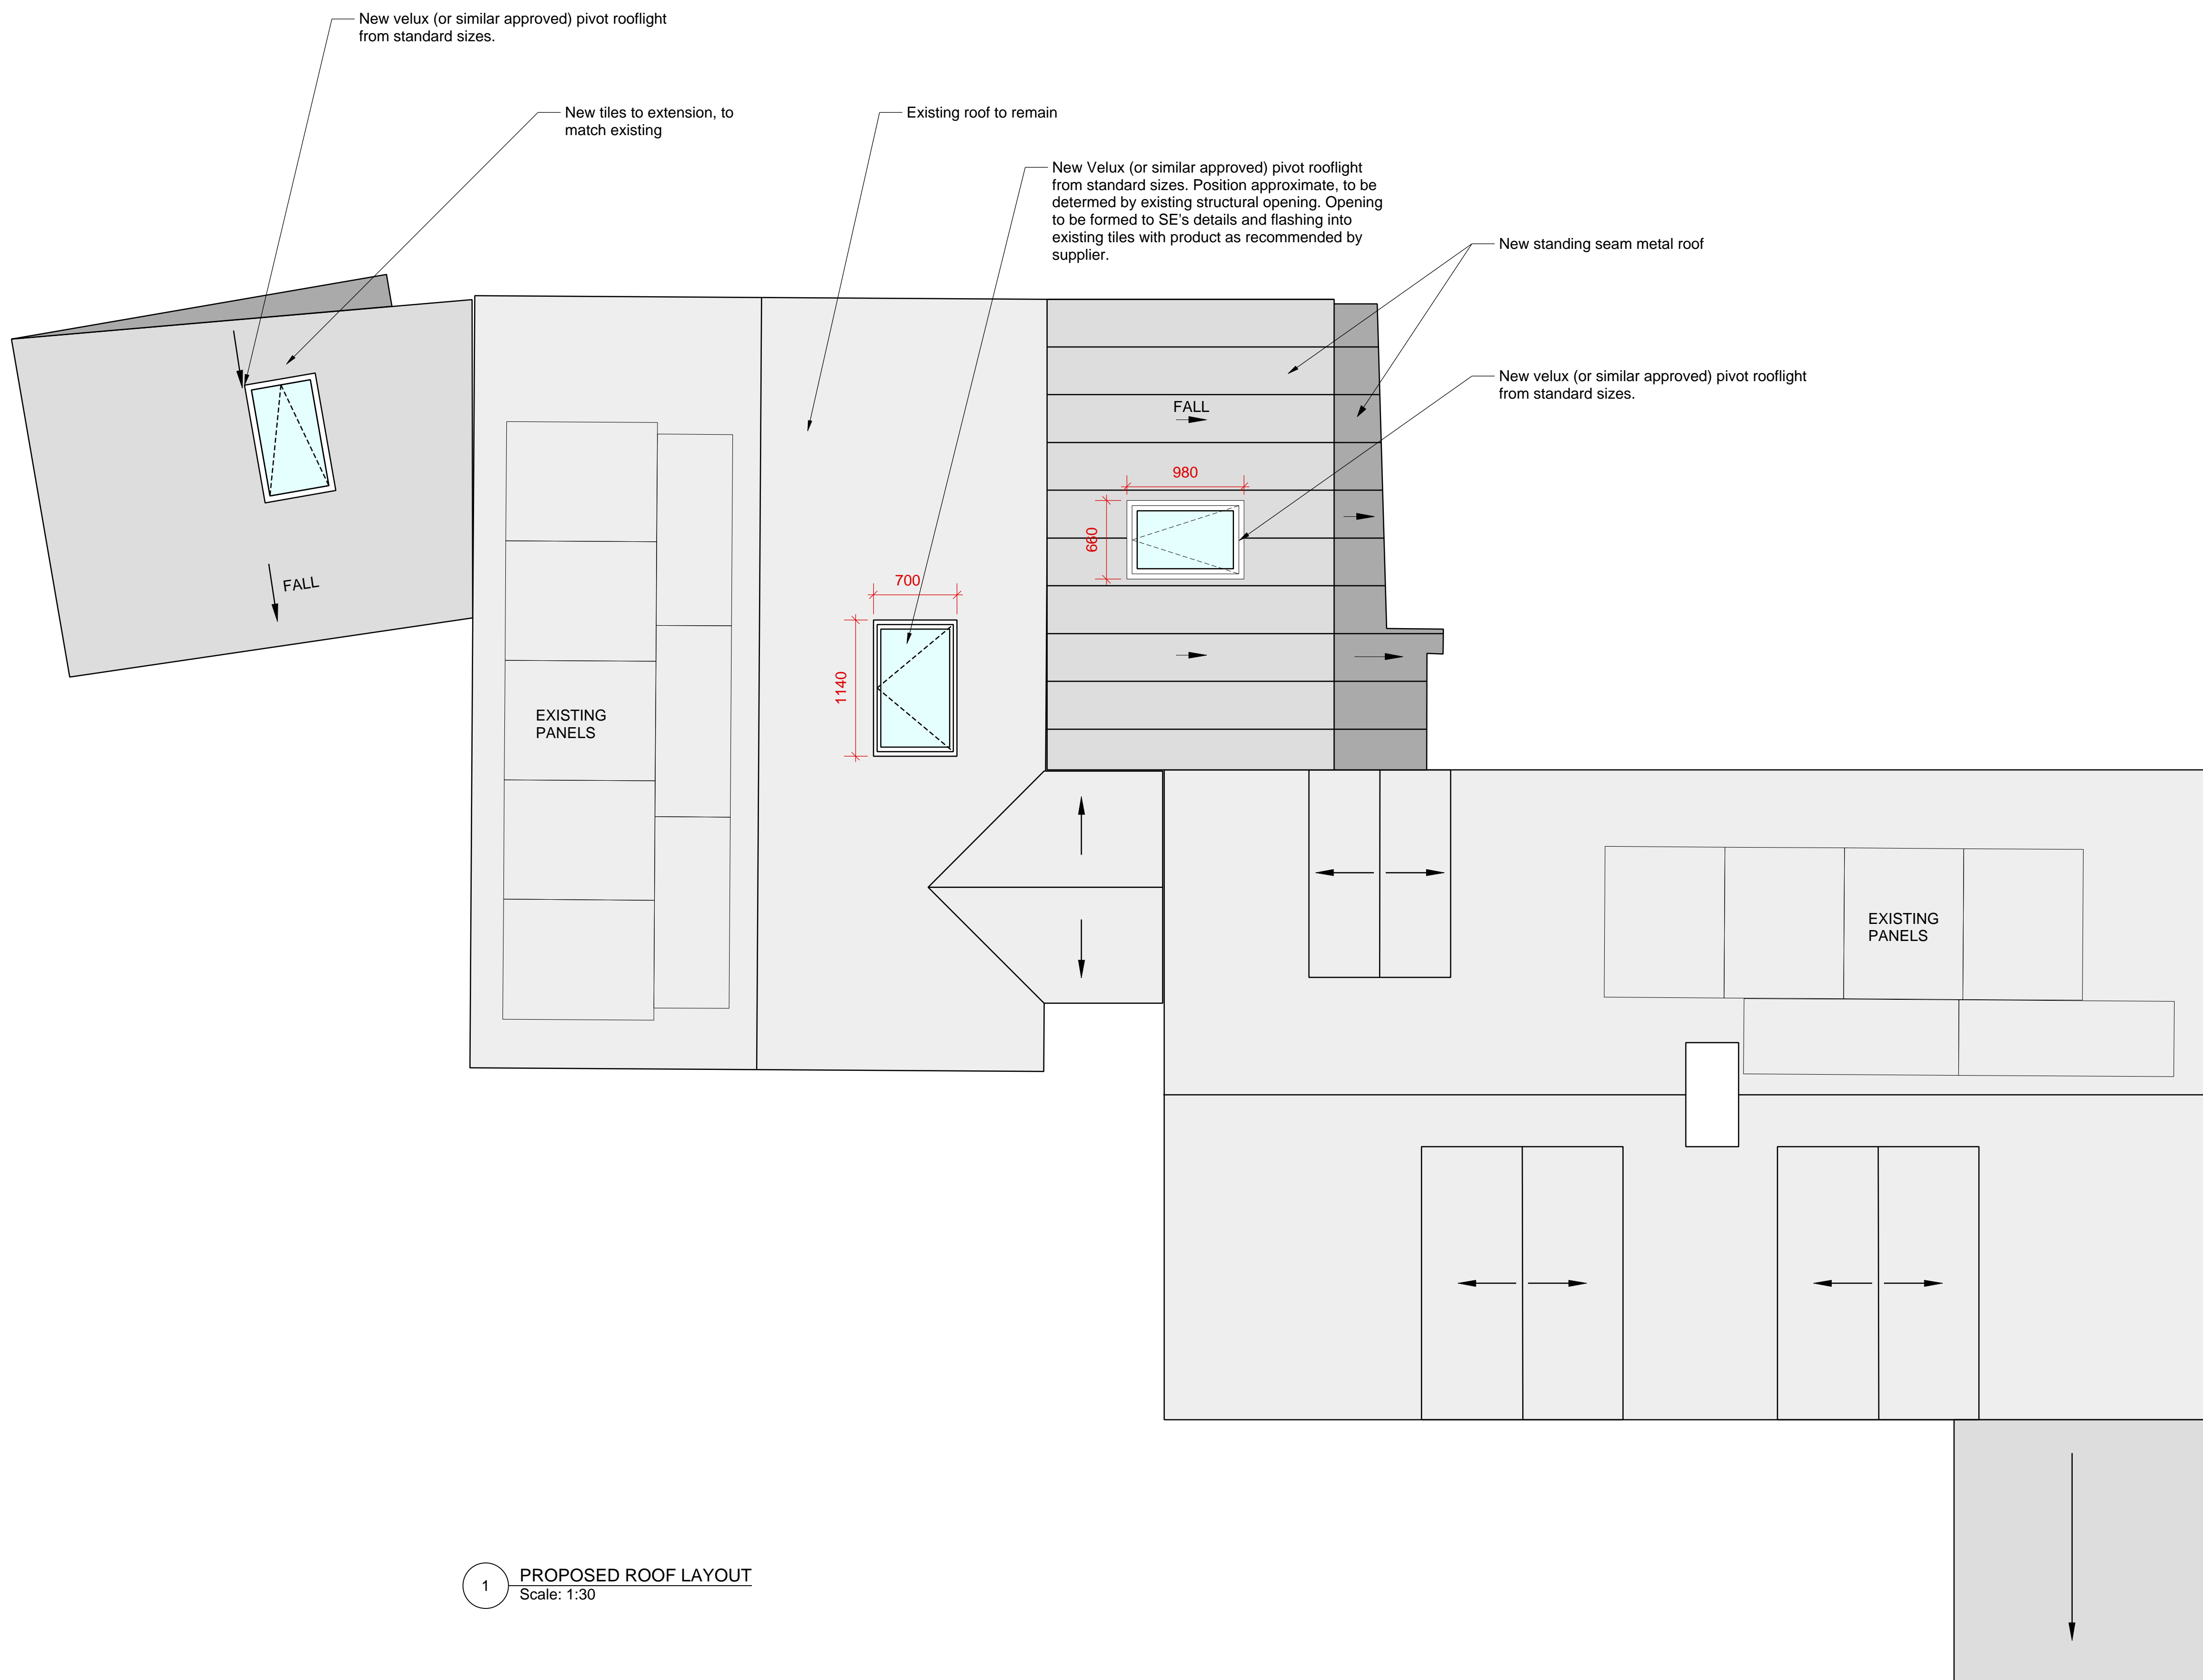

1 PROPOSED ROOF LAYOUT
Scale: 1:30

REVISION	DATE	NOTES

--

FOR	MIRANDA		
PROJECT	4 CALLOWELL COTTAGES PROJECT NO. 2129		
STATUS	COSTING		
SCALE	1:30@A1	DATE	05/22
TITLE	PROPOSED ROOF LAYOUT		
DRAWING NO.	(01)03	REVISION	B