



North West Elevation

Datum 45.00m

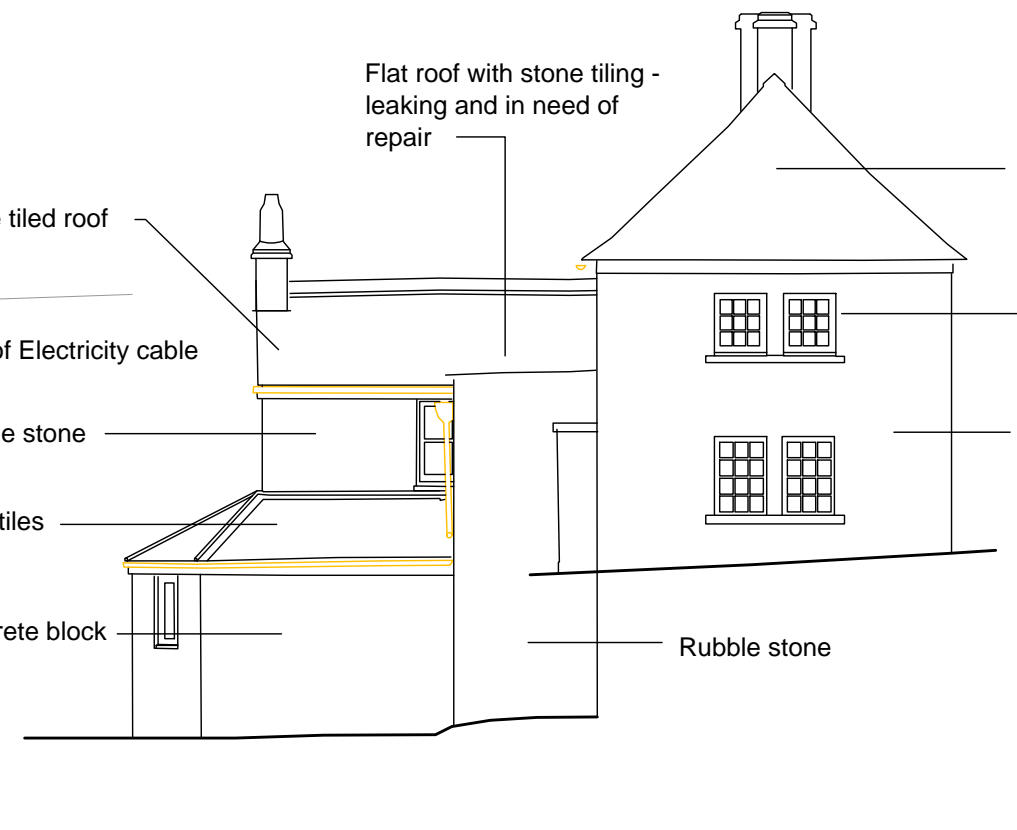

North East Elevation

Datum 45.00m

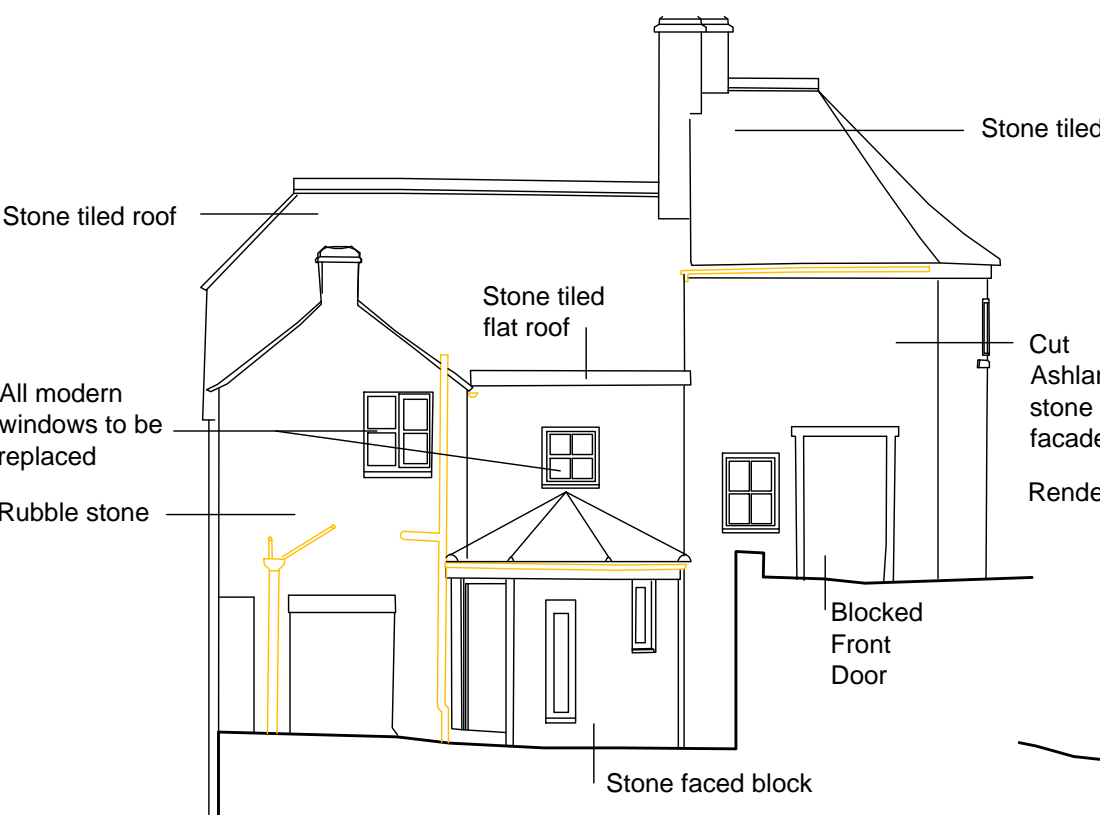

South East Elevation

Datum 45.00m



South West Elevation

Datum 45.00m

Revision Notes

REV A 21 11 2023 PLANNING AND LBC

Notes



Client

Mark Johnson
Tollgate Cottage
Shawford
Beckington,
Frome
BA11 6SQ

Architect

Abi McGillivray
Architecture
7 Goose Street, Beckington
Somerset BA11 6SS
Tel: 01373 831585 / 07811438654
www.amarchitecture.co.uk

Tollgate Cottage

Drawing Title

Existing Elevations

Scales
1:100 @ A3

Date
09 06 2023

Job Number Drawing Number Revision Status

238 003 A Planning