



Long Reach Garage



Long Reach
Proposed Garage
Scale 1:200 @ A4

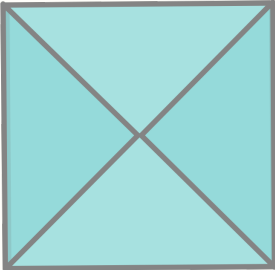


6500mm

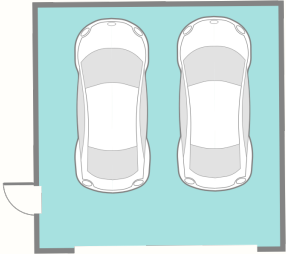


Floor Plan

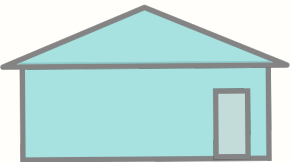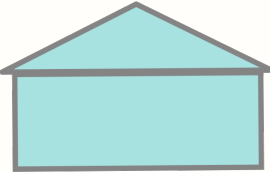

6500mm

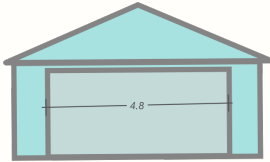

6500mm

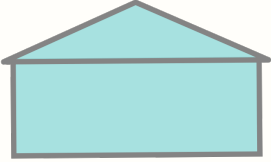

6500mm

1500mm
2800mm

