


RADFORD WAY

NEIGHBOUR BUILDING

NEIGHBOUR BUILDING

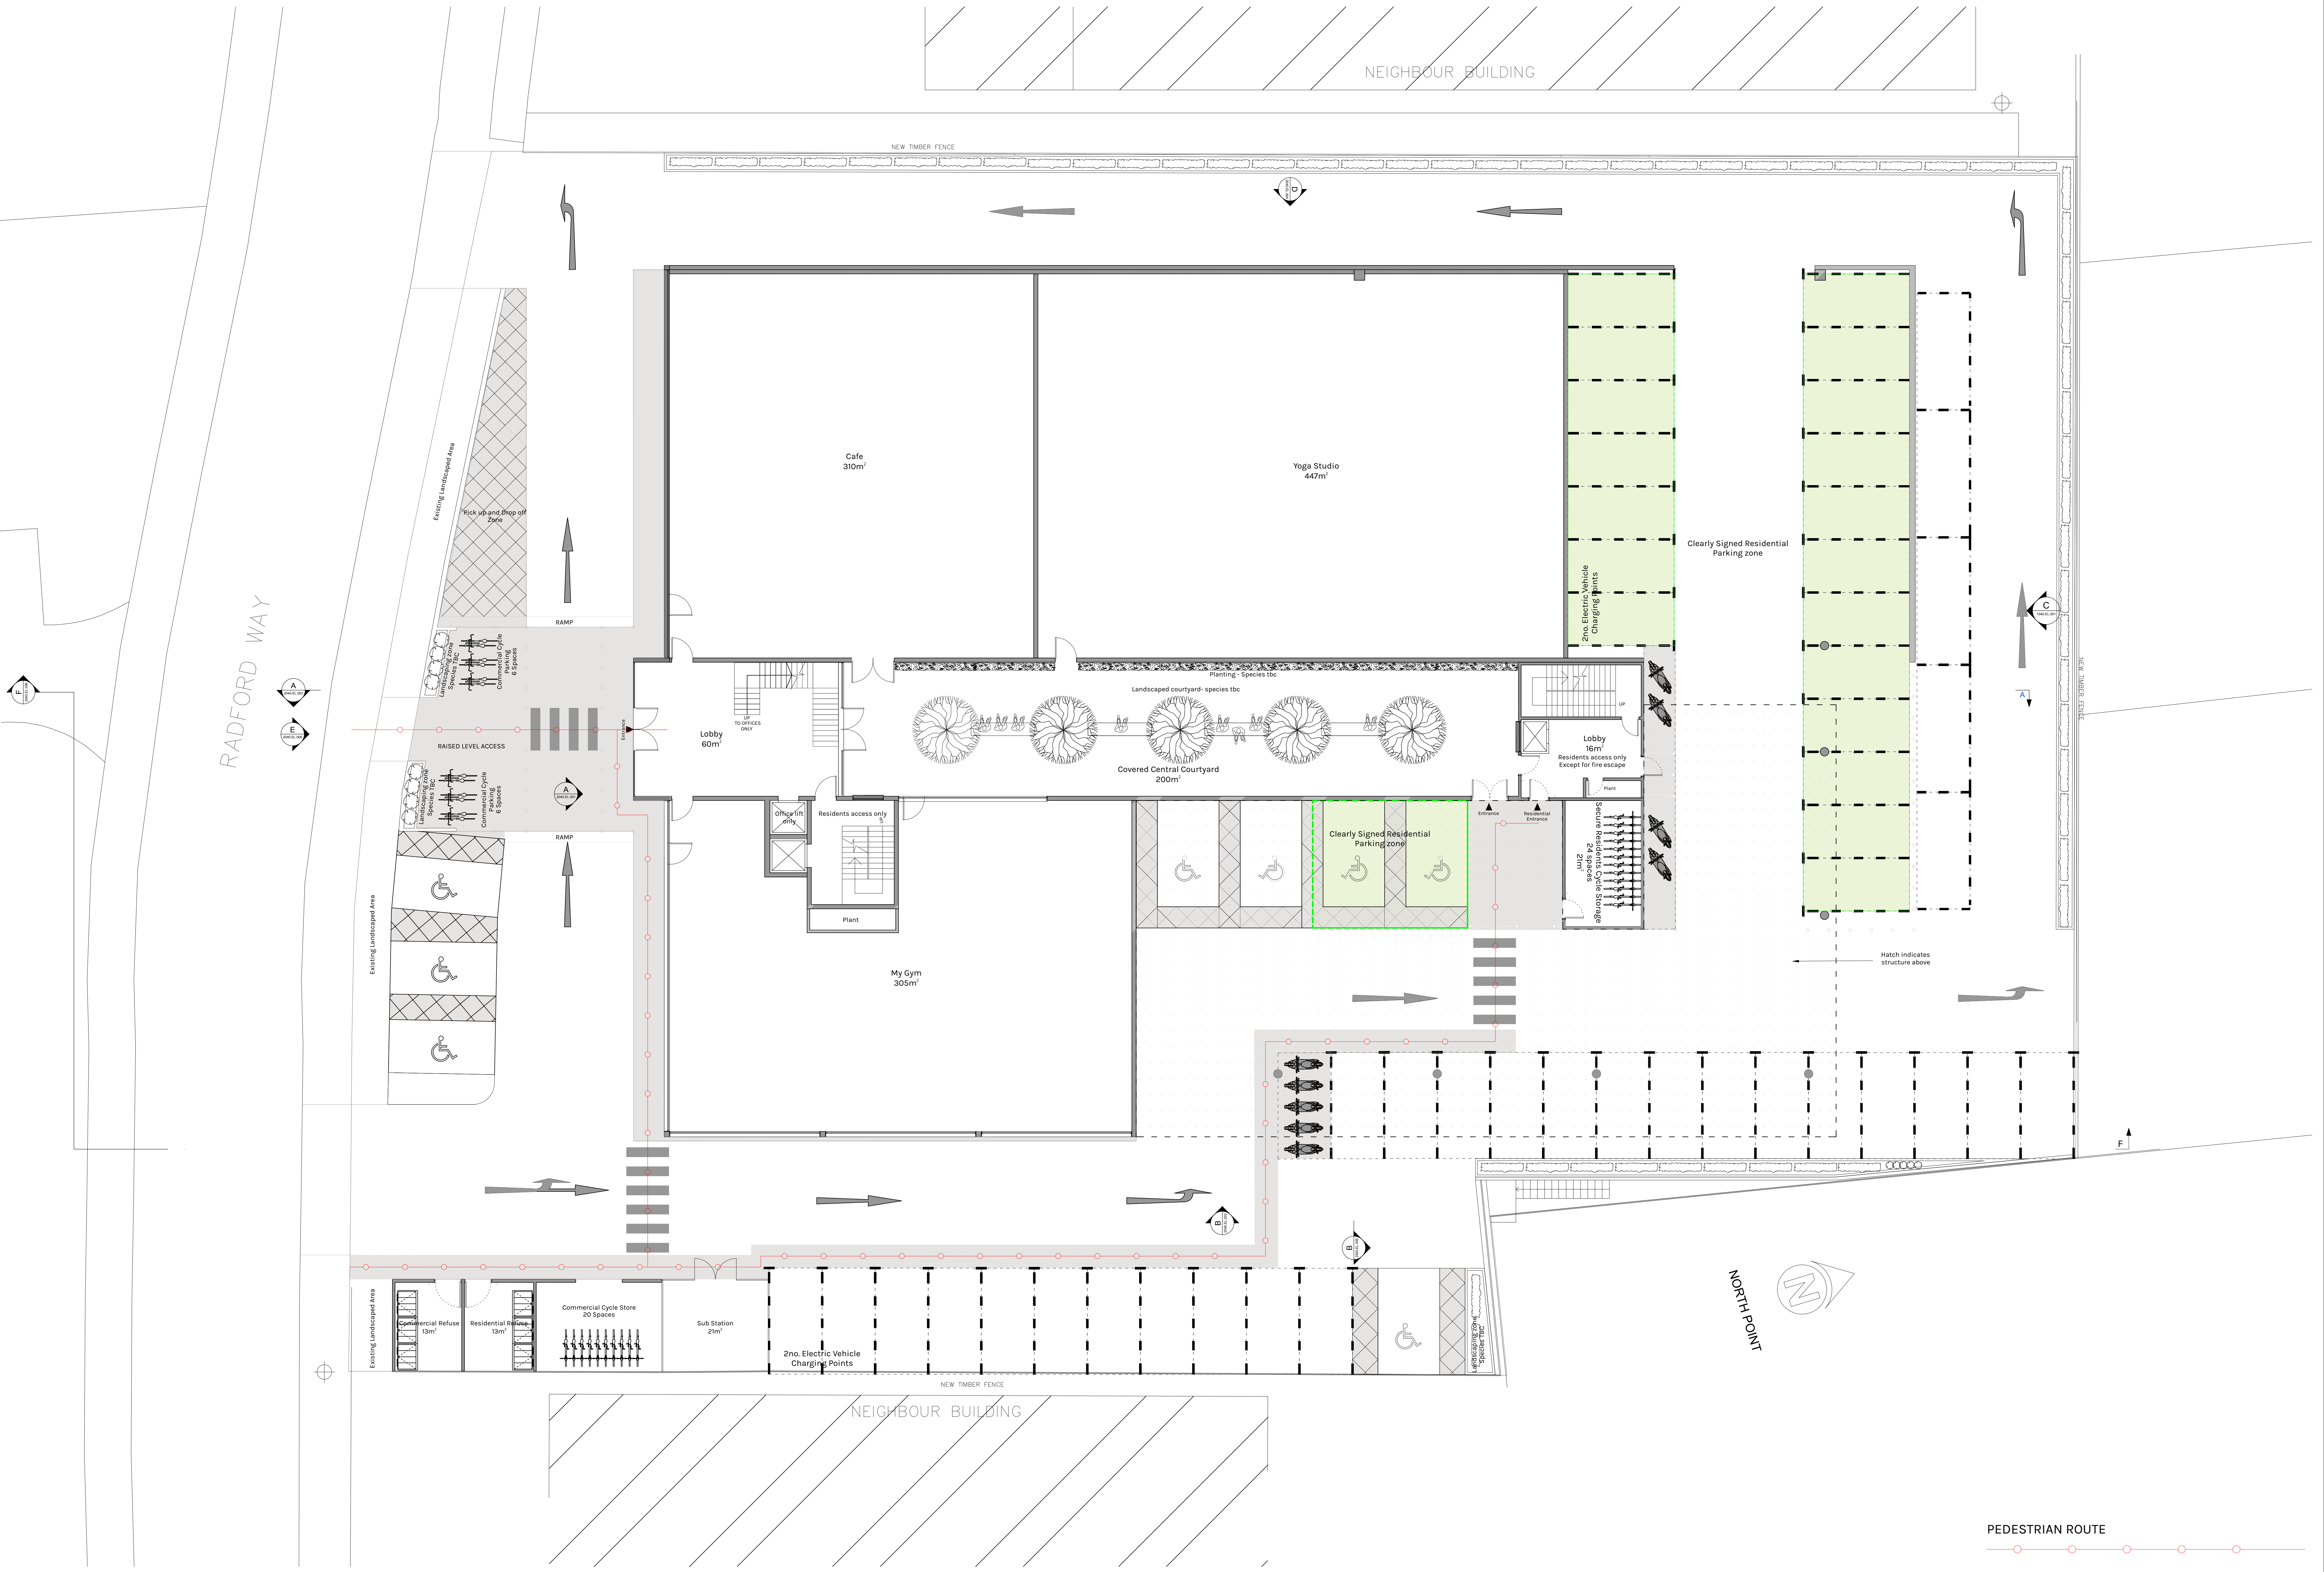

Rev.	Date	Comments
A	30/01/19	For Review
B	04/02/19	Issued
C	20/02/19	Amended
D	22/02/19	Amended
E	30/05/19	Landscaping Amended

Notes:
 The drawings show design intent only, all dimensions to be checked on site prior to construction to production. Construction details to be confirmed by contractor / manufacturer by submitting fabrication drawings for Designer's approval.
 Design / drawing is not to be scaled for production and construction purposes.
 All discrepancies and omissions on site must be reported to Designer for comment and/or approval prior to commencement of work.
 The design is subject to approval by Statutory Authorities, and any necessary alterations should be made if required to comply with statutory requirements and communicated to the Designer.
 All design concepts and drawings are the property of Studio Found and are covered by copyright. No reproduction, adaptation or other copies may be made without written permission by Studio Found.
 © COPYRIGHT STUDIO FOUND 2019

Project:
**30 RADFORD WAY,
 BILLERICAY, ESSEX**

Client / Partner:
Mr Khalifa

Drawing Title:
**PROPOSED
 GROUND FLOOR GA PLAN**

Project Reference:
2040.001

Drawing Number:
2040.GA.001

Drawn:
EP Scale @ A4:
1:100

Checked:
E Revision:
E

Studio Found

