





proposed east elevation




proposed north elevation

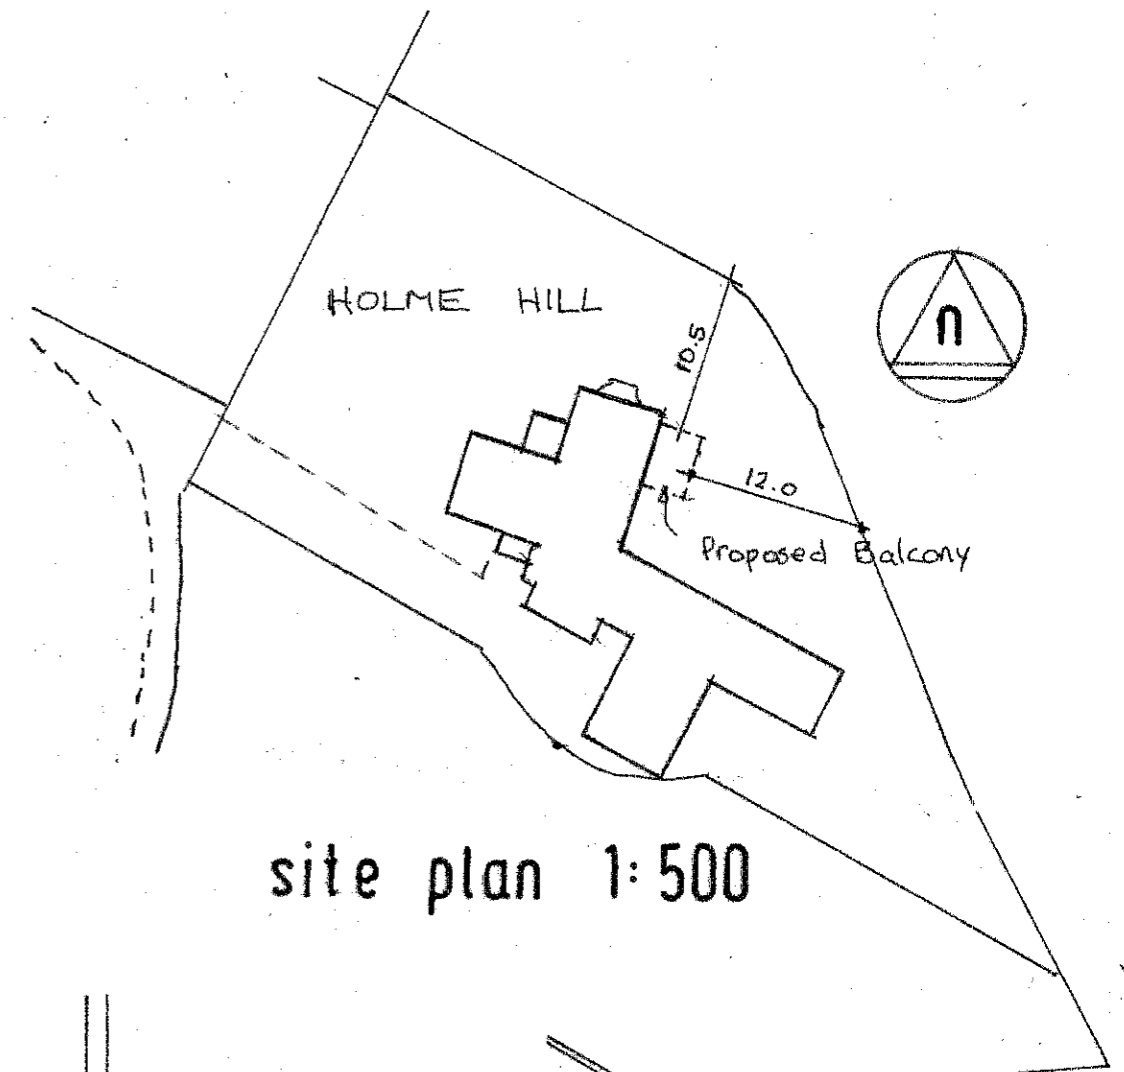


site plan 1:500

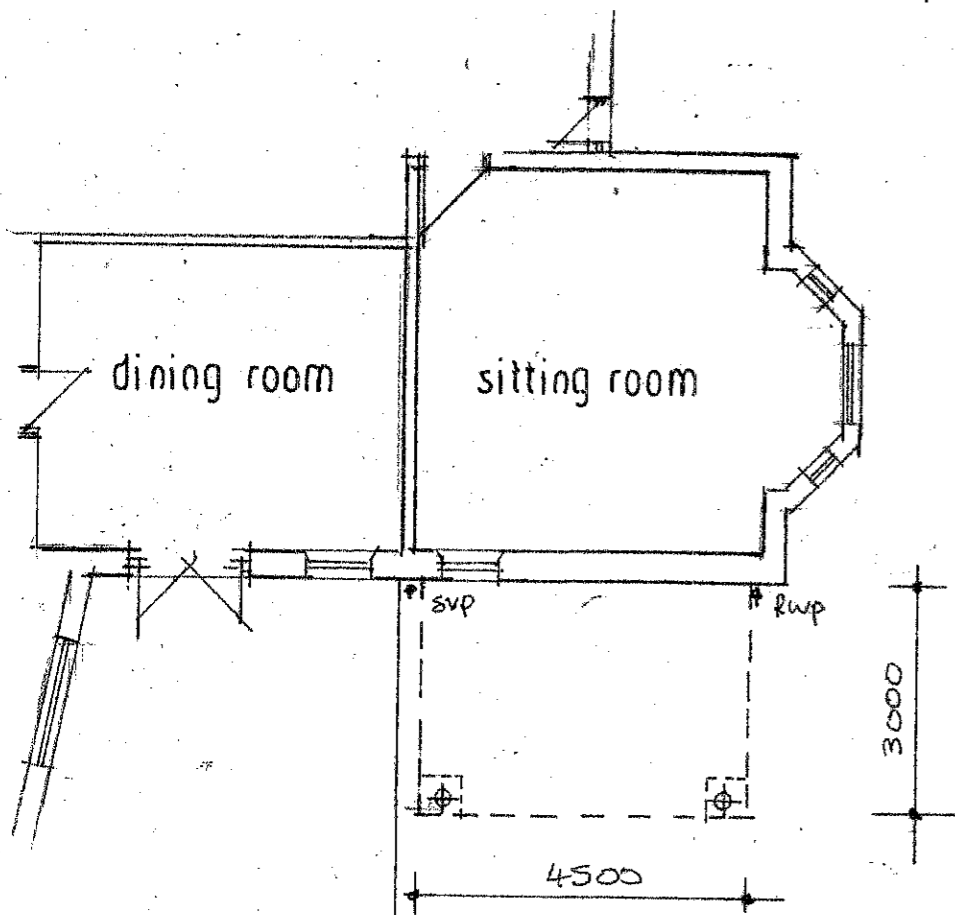

proposed ground floor plan

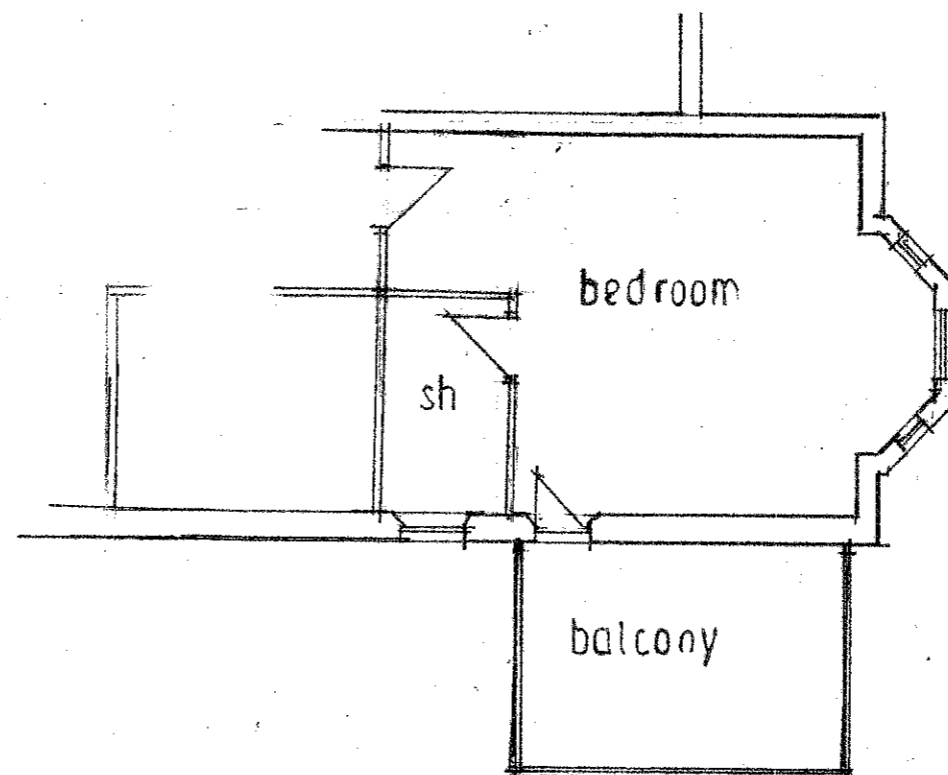

proposed first floor plan

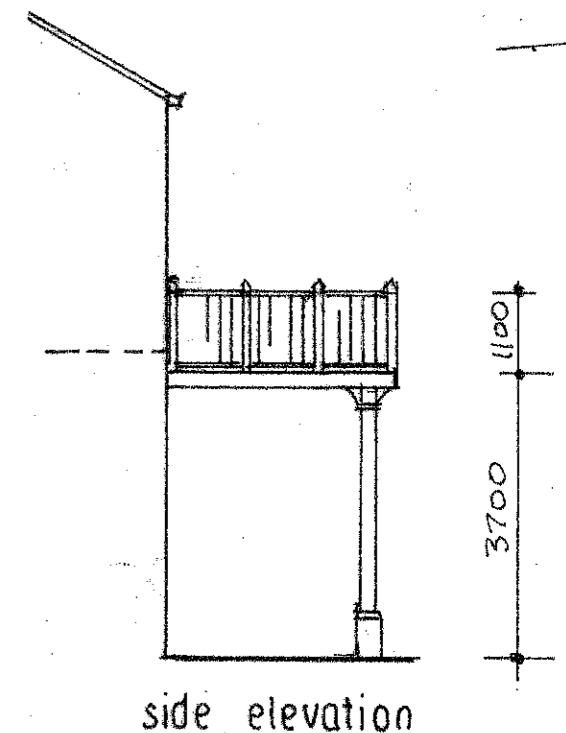

side elevation

**BALCONY CONSTRUCTION**

Wrought iron decorative balustrade, height 1100 mm above balcony floor.  
Paropa of similar promenade tiles on steel framed deck bolted to face of wall.  
Cast iron or steel columns on concrete pads.

**PROPOSED BALCONY TO THE REAR OF HOLME HILL, PASTUREGATE AVENUE, BURNLEY.**

**PROPOSED PLANS and ELEVATIONS**

**Scales 1: 100 at A3**