


mitsubishi ecodran  
HW 140 AIR SOURCE HEAT PUMP  
dimensions in millimetres

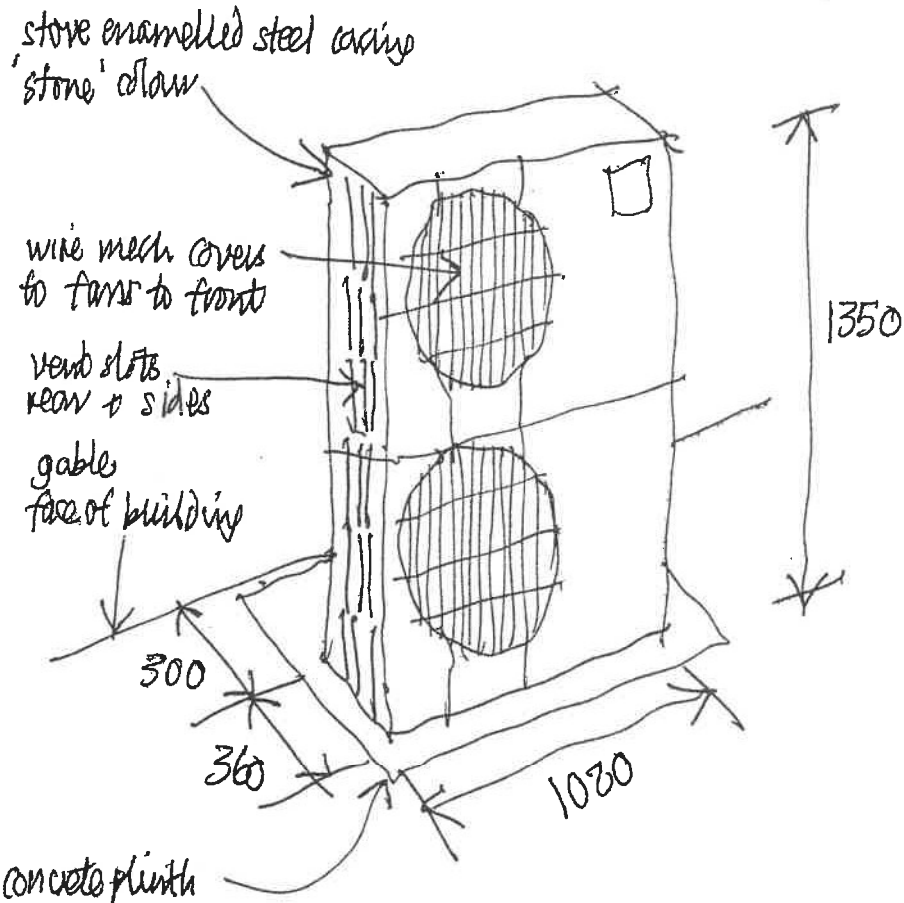

machine stands on rubber isolation mounts  
noise at maximum operation - 53 dBA  
output - 14 kW

details from Mitsubishi UK  
John Wharton  
Architect  
July 2022