



1 SITE PLAN - EXISTING
Scale: 1:500

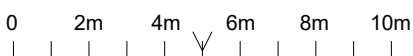

2 LOCATION PLAN - EXISTING
Scale: 1:1250

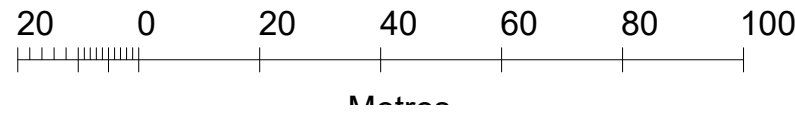

PLANNING
11.12.2023

ES ARCHITECTURE ©
TEL 07545278526



DOUBLE STOREY SIDE EXTENSION TO 113 LITTLE BUSHEY LANE BUSHEY WD234SD		
SITE / LOCATION PLAN		
Scale: 1:500/1250@ A3	DEC 2023	Dwg. 23_053_S0