




1 FRONT ELEVATION - EXISTING
Scale: 1:100

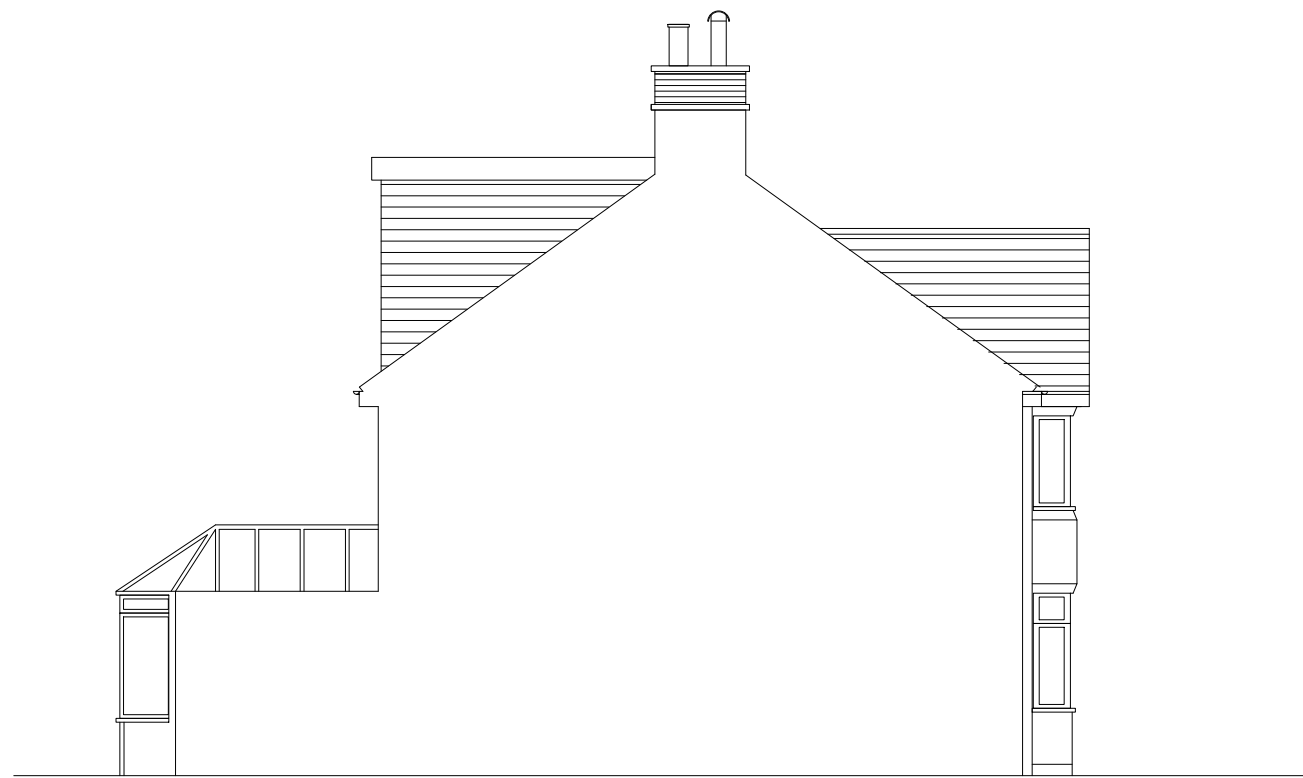

2 SIDE ELEVATION - EXISTING
Scale: 1:100



3 SIDE ELEVATION - EXISTING
Scale: 1:100



4 REAR ELEVATION - EXISTING
Scale: 1:100

PLANNING
11.12.2023



ES ARCHITECTURE ©
TEL 07545278526



DOUBLE STOREY SIDE EXTENSION TO
113 LITTLE BUSHEY LANE
BUSHEY
WD234SD

EXISTING ELEVATIONS

Scale: 1:500 /1250@ A3 DEC 2023 Dwg. 23_053_S3