


Remove crazy paving from front garden, lay permeable membrane and putting down grey slate clippings.dian sandstone.

Restore and clean original tiled front path, and replace any broken tiles with reclaimed original tiles. Add original reclaimed boarder upstand.

Create handstanding area for bins with grey Indian sandstone.

PROPOSED GROUND FLOOR PLAN

Heli bar and stitch repairs to brickwork on front bay window.  
Restoring stone bay columns to original condition and painting in English heritage colour

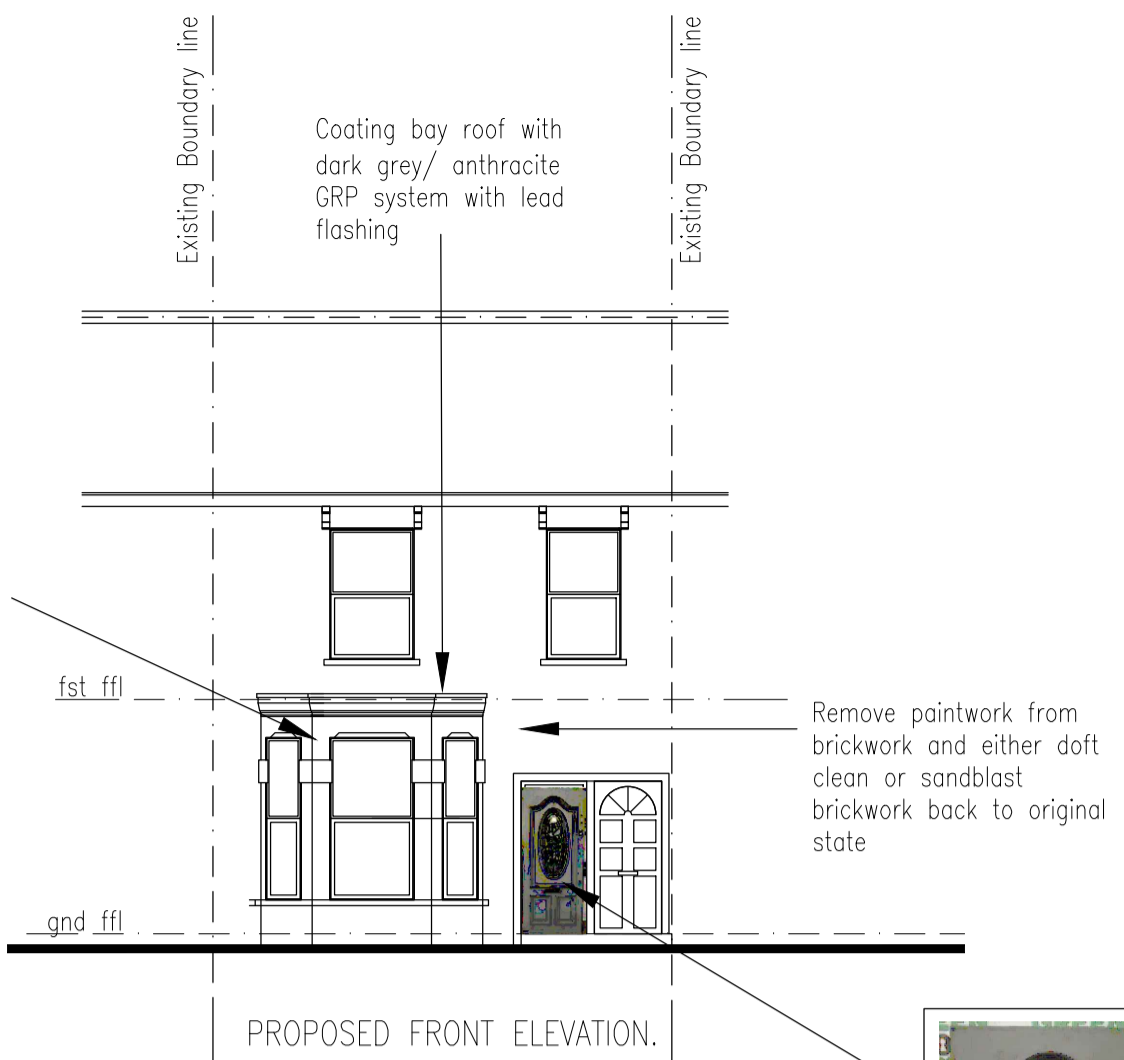

Replace front door door with a reclaimed original Victorian front door

