





The copyright of this drawing is vested in Studio 264 and must not be copied or reproduced without written consent.

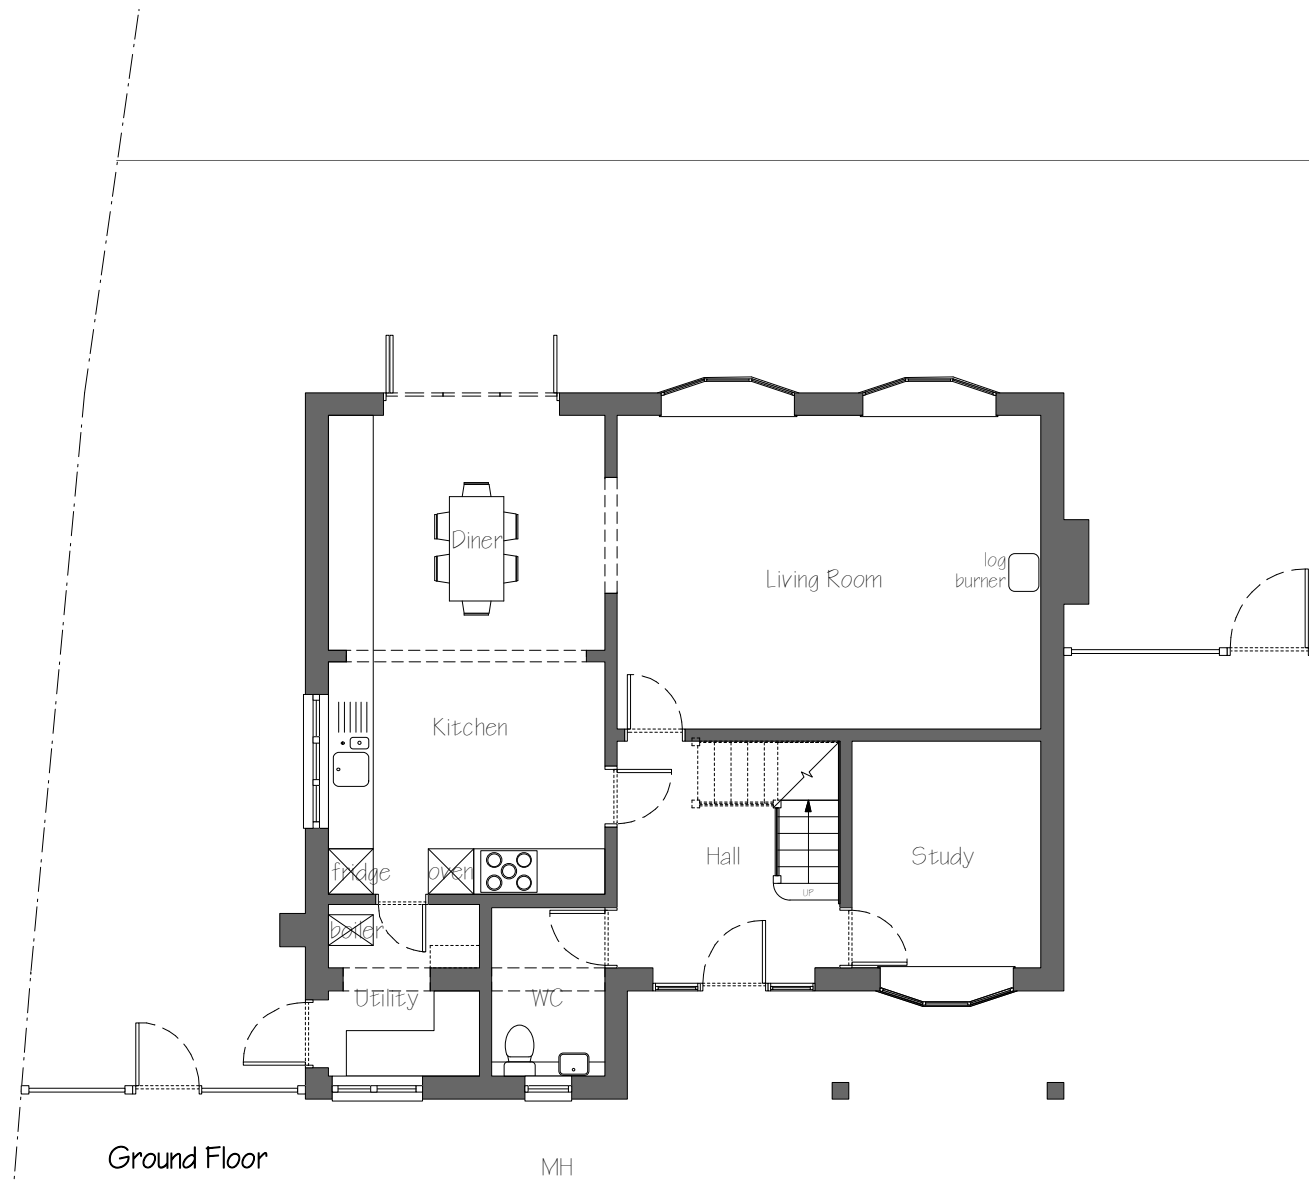


Ground Floor

MH

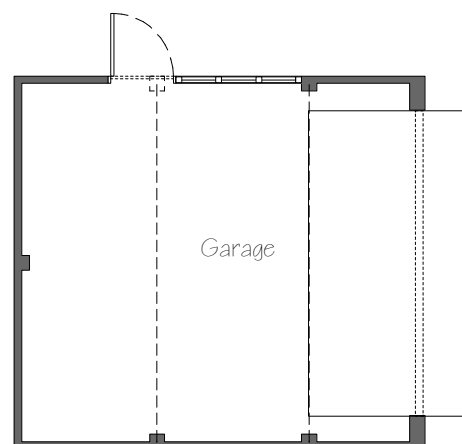

Garage

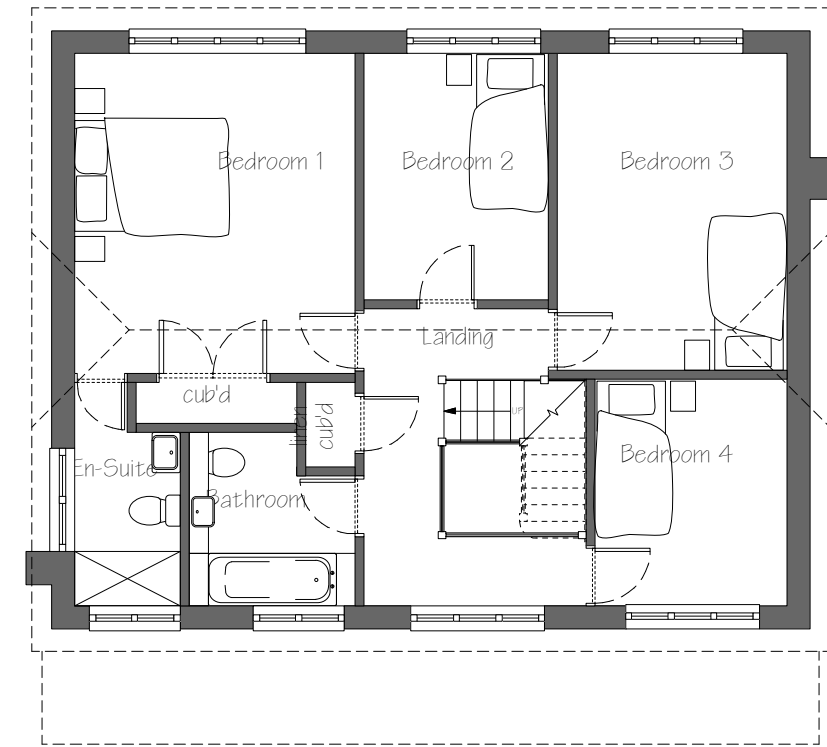

First Floor & Roof Plan

Project:	Hiccup House Ide Hill Sevenoaks		
Drg title:	Existing Plans		
Date:	February 2023	Scale:	1:100@A3
Drg no:	<b>S264/23-101/201</b>	Rev:	-