

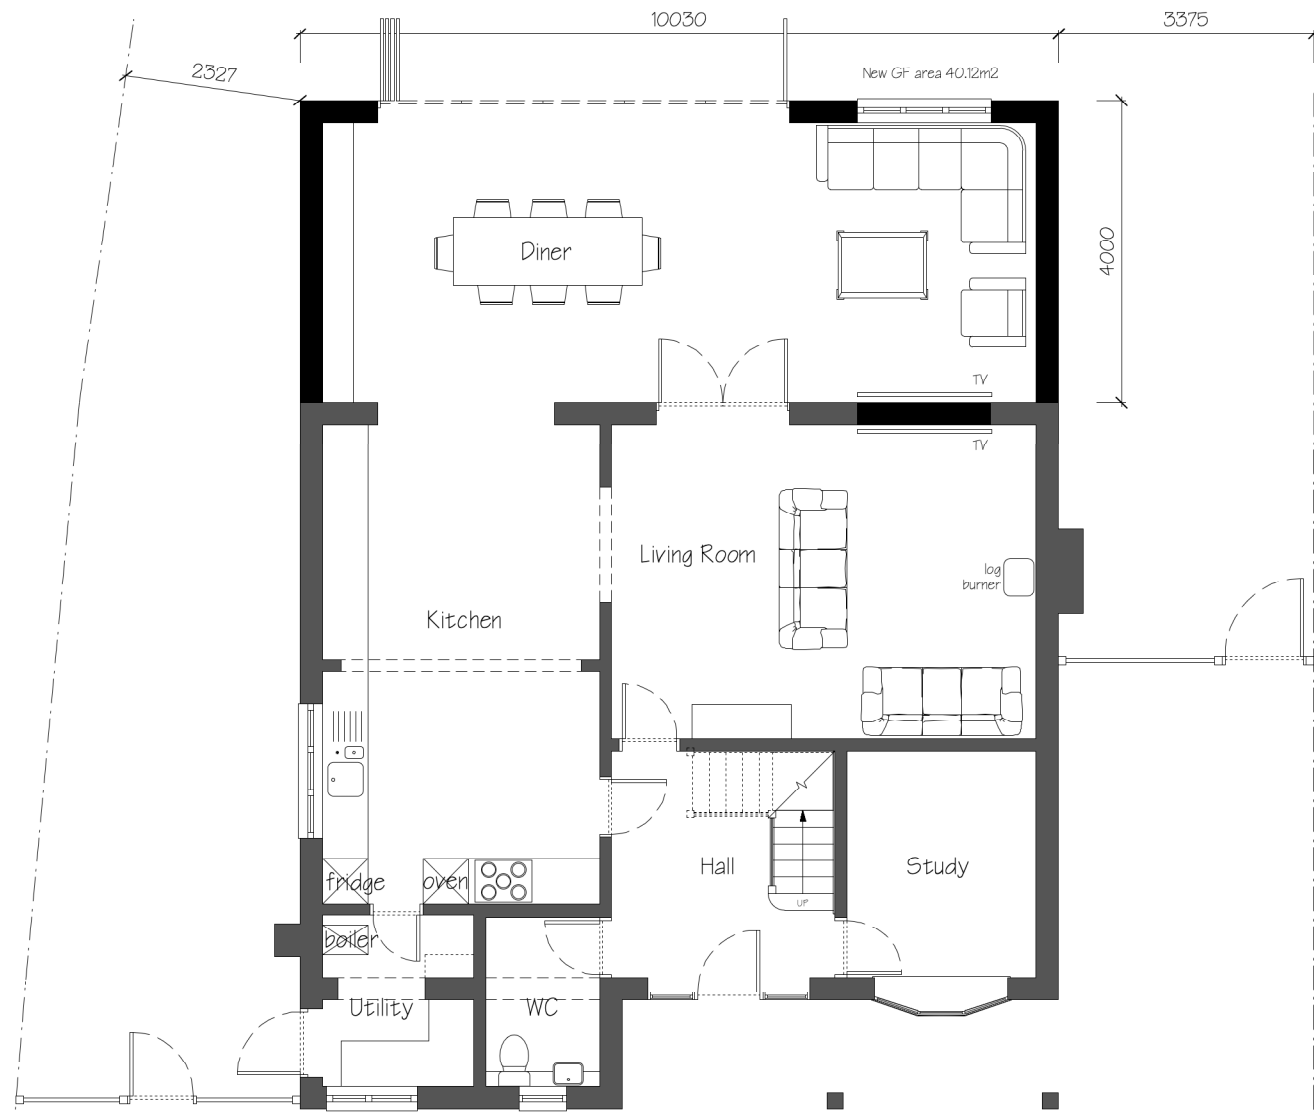
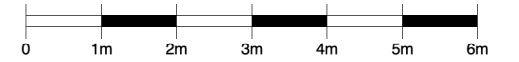



The copyright of this drawing is vested in Studio 264 and must not be copied or reproduced without written consent.

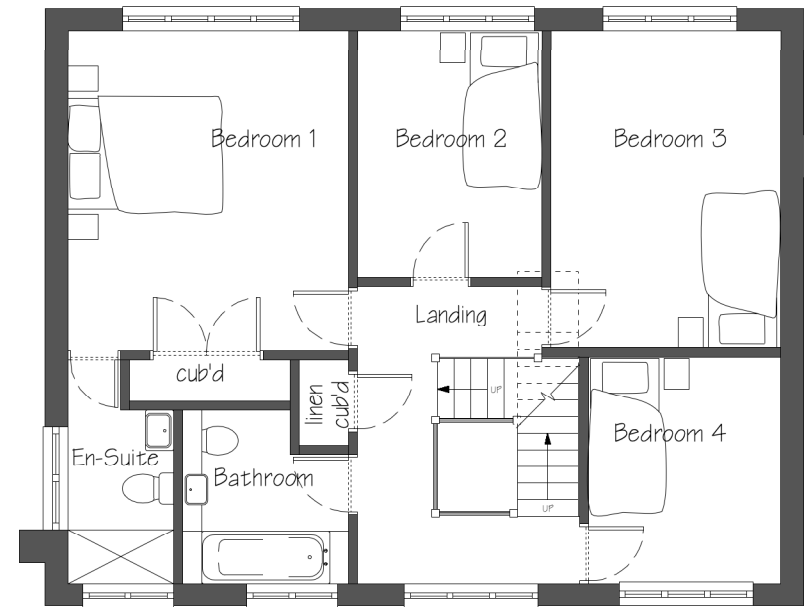

Ground Floor

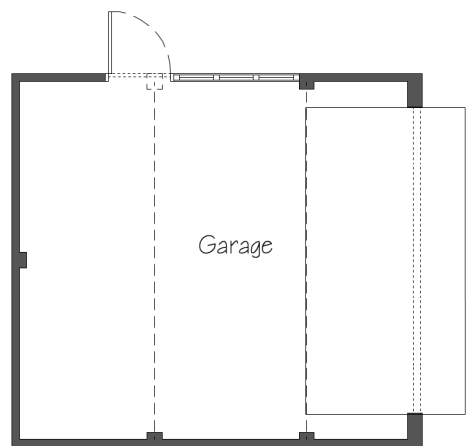

First Floor Plan

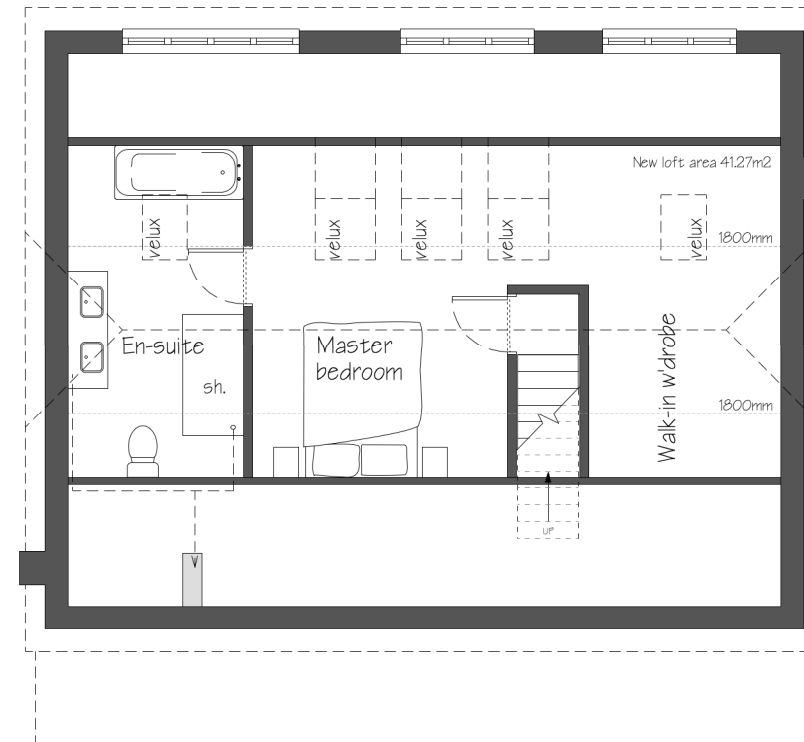

Second Floor & Roof Plan

Project:	Hiccup House Ide Hill Sevenoaks		
Drg title:	Proposed Plans		
Date:	November 2023	Scale:	1:100@A3
Drg no:	<b>S264/23-101/301</b>	Rev:	<b>A</b>