


31 Oxenhill Road, Kemsing, Sevenoaks TN15 6RG

Plain Tile / TERRACOTTA COLOUR

Offers great versatility and scope for varied effects. Our concrete Plain Tiles are available in a range of twelve different surface finishes and colours to blend with traditional roofing materials across the country.

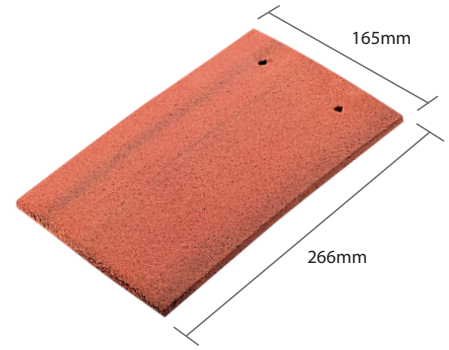


KEY ADVANTAGES

- Versatile concrete tile with wide scope for a variety of roofing effects
- Quick and easy to lay
- Smooth, coated and sanded finishes to blend with every regional roofing style

PRODUCT DATA	
Size (overall)	266 x 165mm
Minimum Pitch	35°
Maximum Pitch (subject to fixing specification)	90°
Minimum Headlap	Below 90° 65mm / at 90° 35mm
Maximum Headlap	88mm
Minimum Gauge/Batten Spacing	88mm
Maximum Gauge/Batten Spacing	below 90° 100mm / at 90° 115mm
Hanging Length (approx)	248mm
Cover (all figures are net & do not allow for wastage)	
Linear cover of 1 tile	165mm
Covering capacity	below 90° 60 tiles/m ² / at 90° 52 tiles/m ²
Weight (at max. gauge approx) per pallet, including pallet (approx) per 1000	below 90° 75kg/m ² / at 90° 65kg/m ² 1.01 tonnes 1.25 tonnes
Battens Required (at max. gauge)	below 90° 10.0m/m ²
Batten Size Rafter centres up to 600mm	38 x 25mm
Fixing Clips	Top Tile Clips
Nail Size for Slates **	40 x 2.65mm (A/A)
Pallet Quantities	Tiles per pallet 768 Tiles per pack 16 Packs per pallet 48

*All weights nominal ** (A/A) Aluminium Alloy

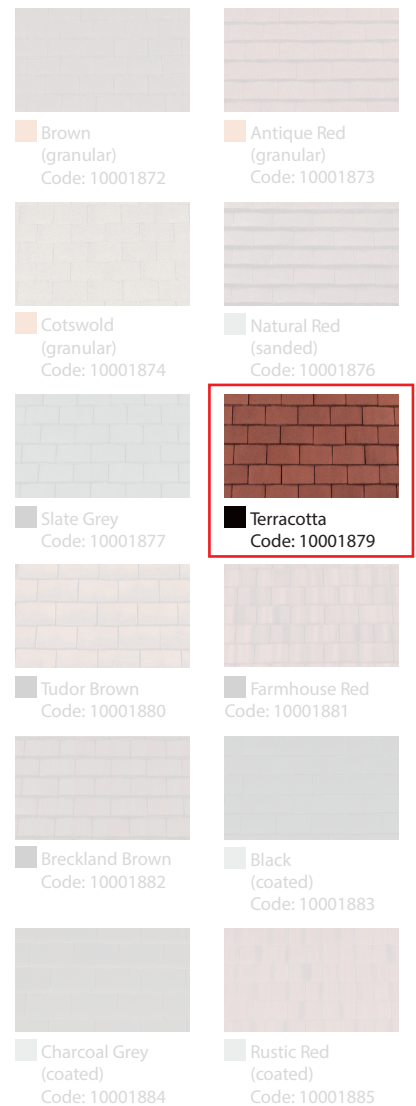

SCAN THE QR CODE for more information or to order a tile sample



BMI Group UK Limited, BMI House, 2 Pitfield, Kiln Farm, Milton Keynes, MK11 3LW.

Product, technical standards and codes of practice are under constant review. We reserve the right to change and amend products and information without prior notice. For the latest information, suitability and specification advice, please contact our BMI Redland Technical Services prior to installation.