


TONY ROWLAND ARCHITECTURAL SERVICES

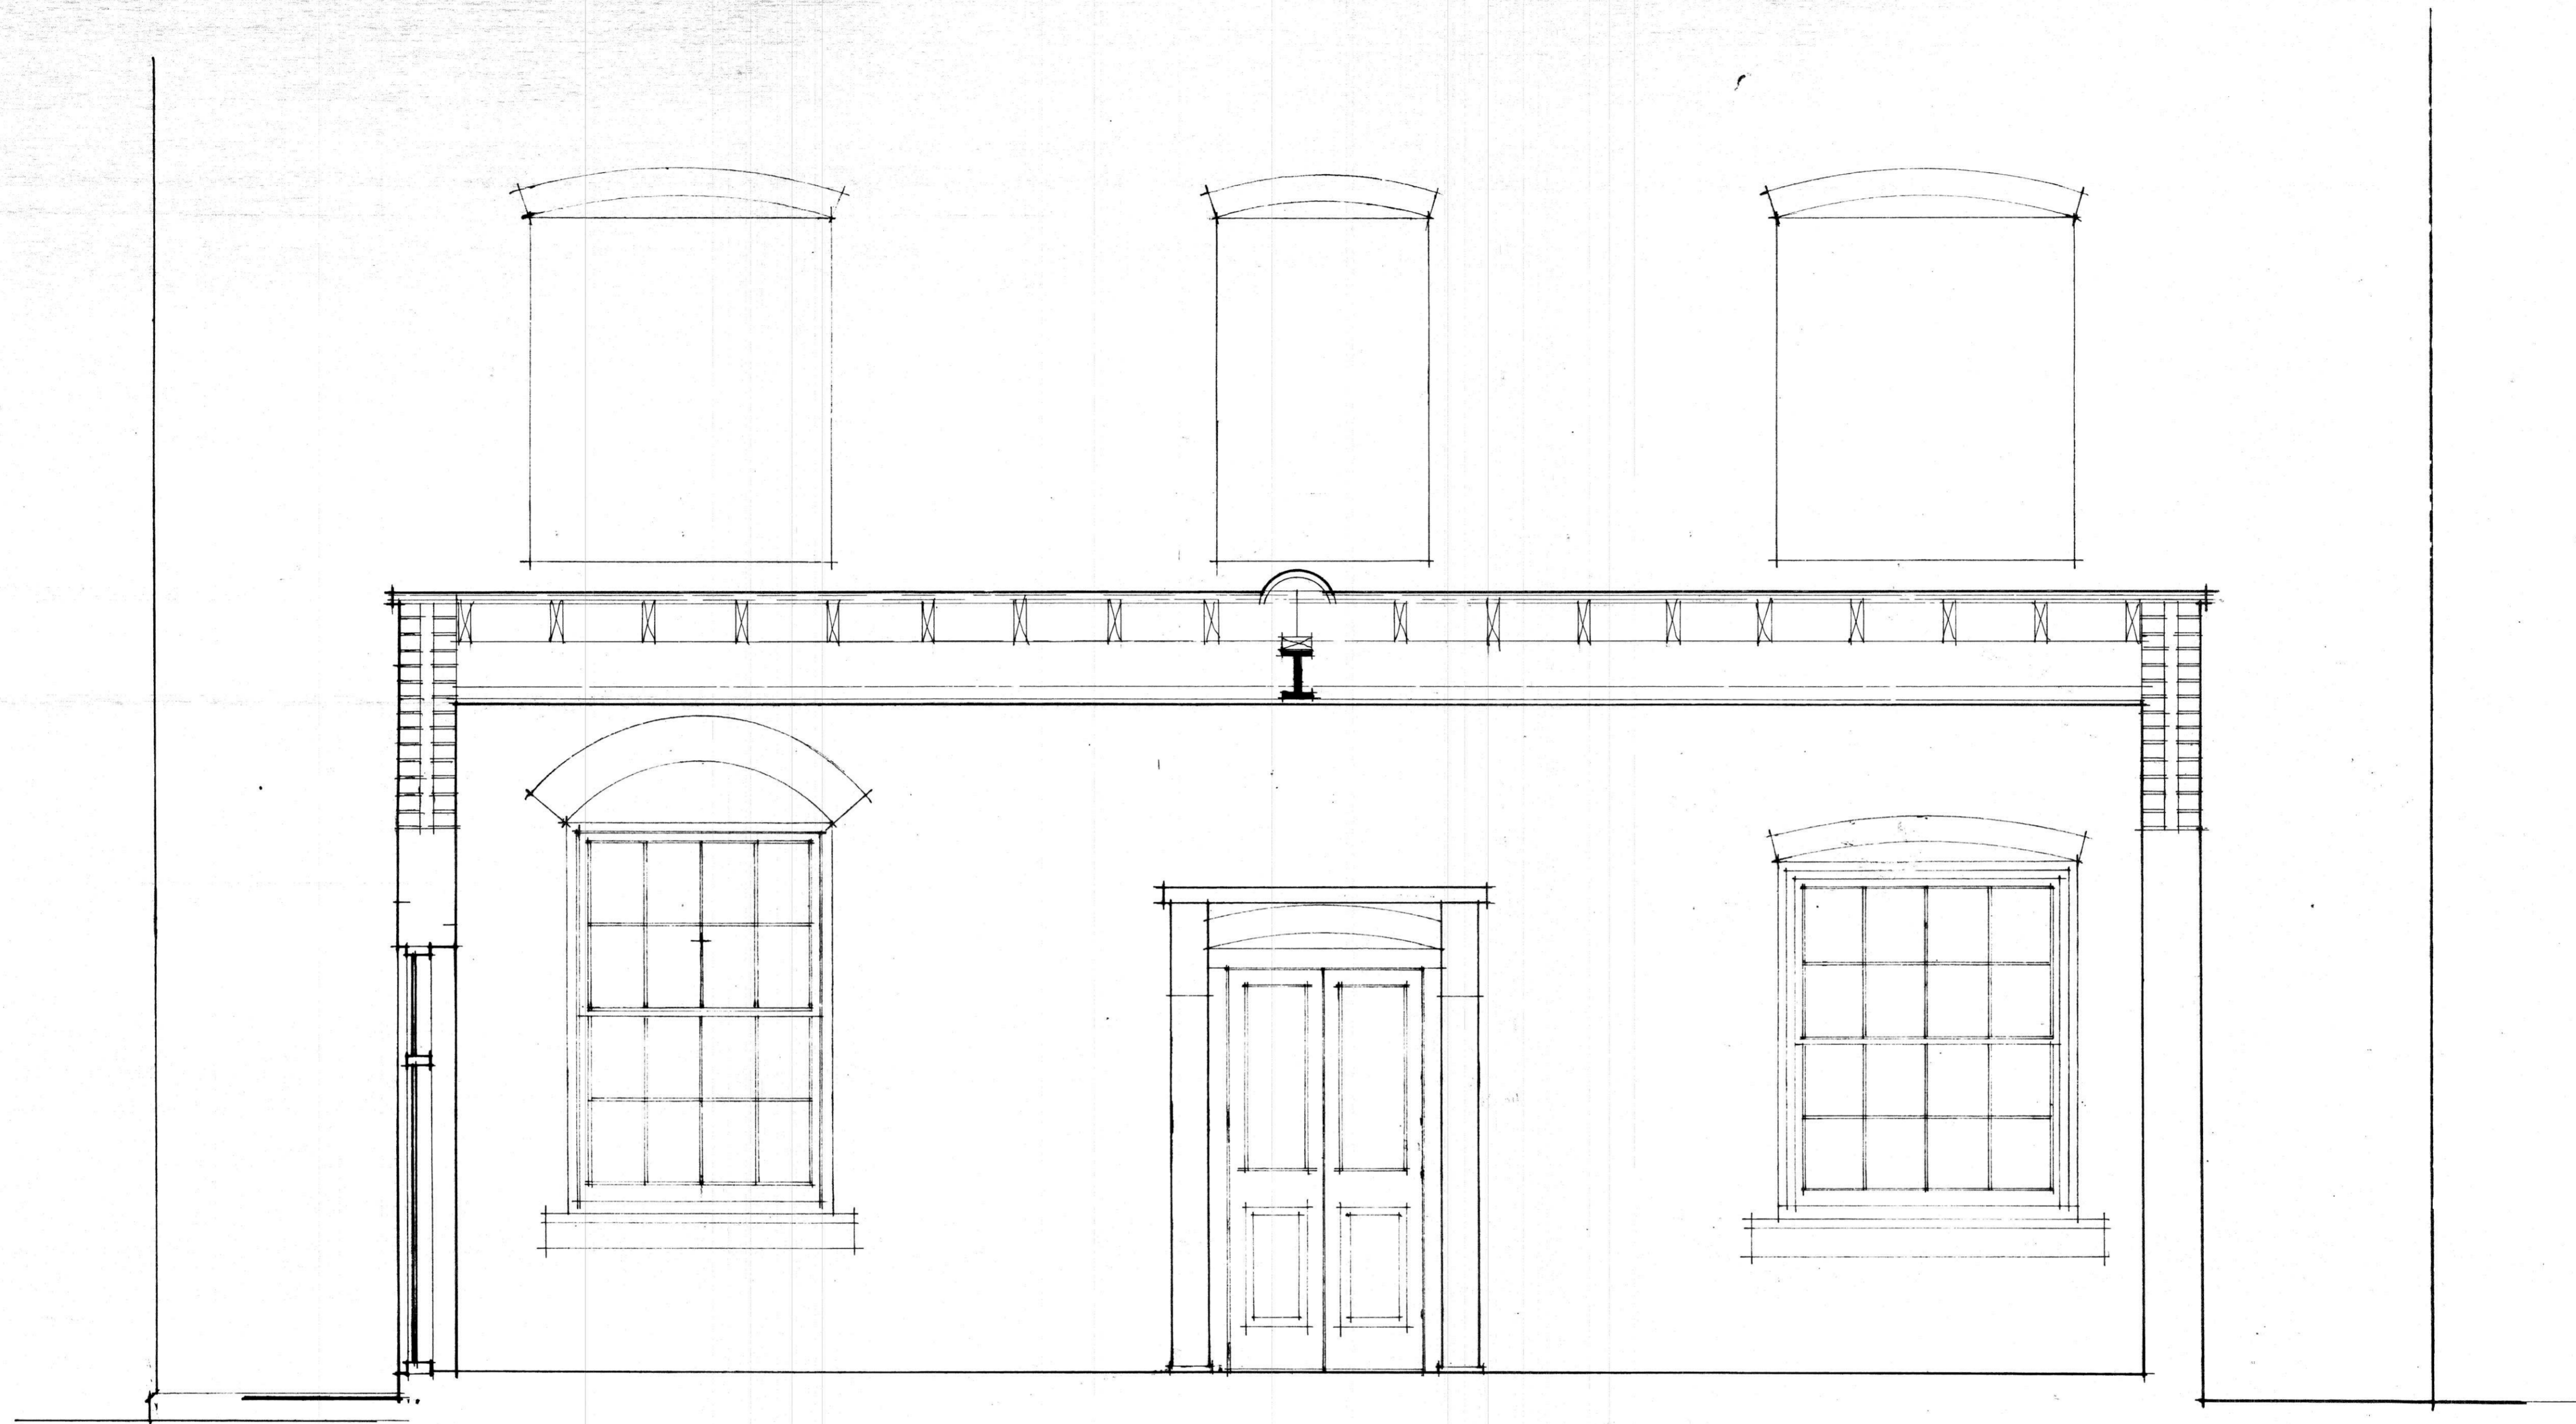

SCALE 1:20

PROPOSED SECTION D

SHEINWOOD MANOR, SHEINTON, SHROPSHIRE.

DXXX+16