

51A MONTAGU ROAD

51B

51A MONTAGU ROAD

BEDROOM

BEDROOM

BEDROOM

H:241cm

Down

UP

H:288cm


H:229cm

H:256cm



BEDROOM

BEDROOM

EXISTING FIRST FLOOR PLAN

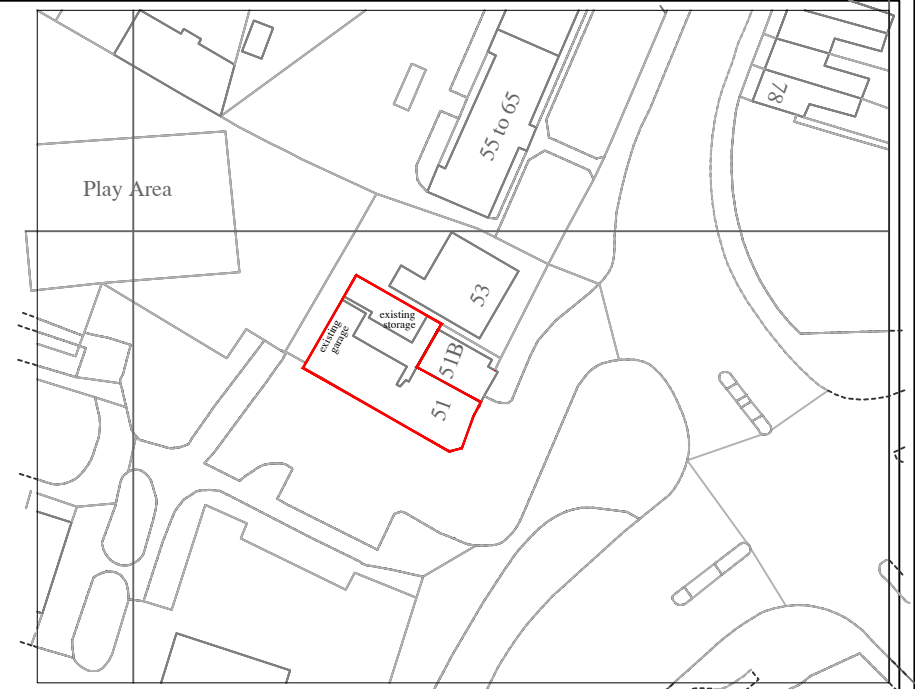

Play Area

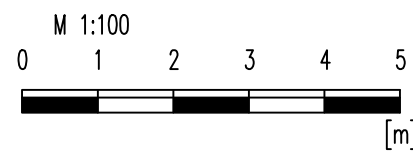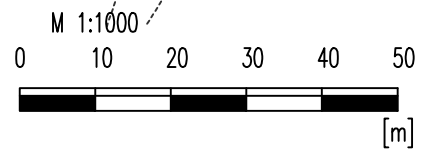

no	revision	date	control
<b>project</b> 51A AND C MONTAGU ROAD EDMONTON N18 2LX			
<b>drawing title</b> EXISTING FIRST FLOOR PLAN			
<b>scale</b> 1/100#A3			
<b>date</b> MAY 2023			
<b>dwg.no</b> A.TONBUL-05-PL02			