


1 | EXISTING B-B SECTION
1 : 100

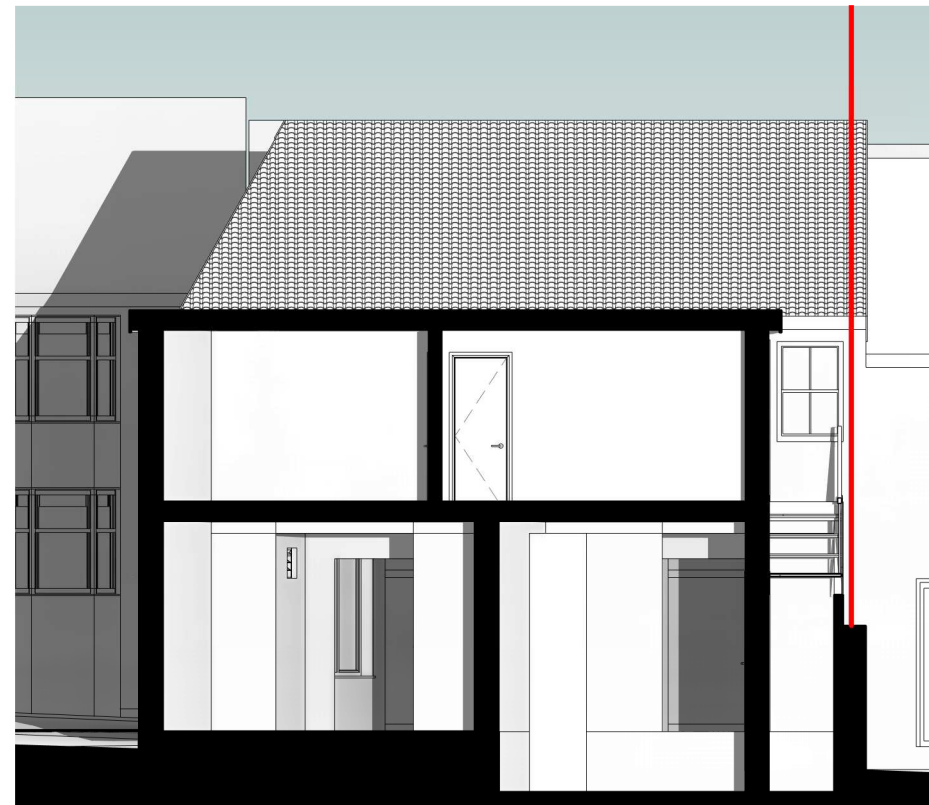


2 | EXISTING A-A SECTION
1 : 100

PLEASE NOTE

1. All dimensions to be verified on site.
2. All dimensions are in millimeters.
3. No work shall commence until all approvals and agreements have been obtained. These include, Planning, Building Regulations, Thames Water and party Wall.
4. The Copyright of this drawing belong to Phaaraspa Design Studio Limited.

Scale (@ A3) : 1 : 100

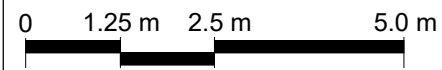

Drawn by

ES

Checked by

ES

PROJECT STATUS

PLANNING

EXISTING

PROJECT

89 ELM GROVE,
BRIGHTON BN2 3ET

SHEET

EXISTING SECTIONS

JOB No.

ELM-01

DRAWING NUMBER

A103

DATE

15/11/2023

REV

PHAARASPA DESIGN STUDIO

info@phaaraspa.co.uk +4407444585059

