


- Legend**
- Demolished Wall
 - Existing External Wall
 - Proposed External Wall
 - Proposed Partition Wall

PLEASE NOTE
 1. All dimensions to be verified on site.
 2. All dimensions are in millimeters.
 3. No work shall commence until all approvals and agreements have been obtained.
 These include, Planning, Building Regulations, Thames Water and party Wall.
 4. The Copyright of this drawing belong to Phaaraspa Design Studio Limited.

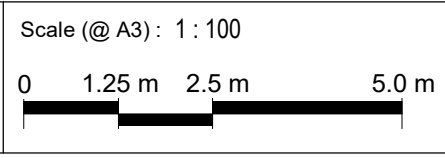

Drawn by ES
 Checked by ES

PROJECT STATUS

PLANNING
EXISTING

PROJECT

89 ELM GROVE,
 BRIGHTON BN2 3ET

SHEET
 JOB No.

EXISTING PLANS
ELM-01

DRAWING NUMBER
 DATE

A100
 15/11/2023

REV

PHAARASPA DESIGN STUDIO
 info@phaaraspa.co.uk +4407444585059

