




1 | EXISTING FRONT ELEVATION
1 : 100



2 | EXISTING SIDE ELEVATION
1 : 100

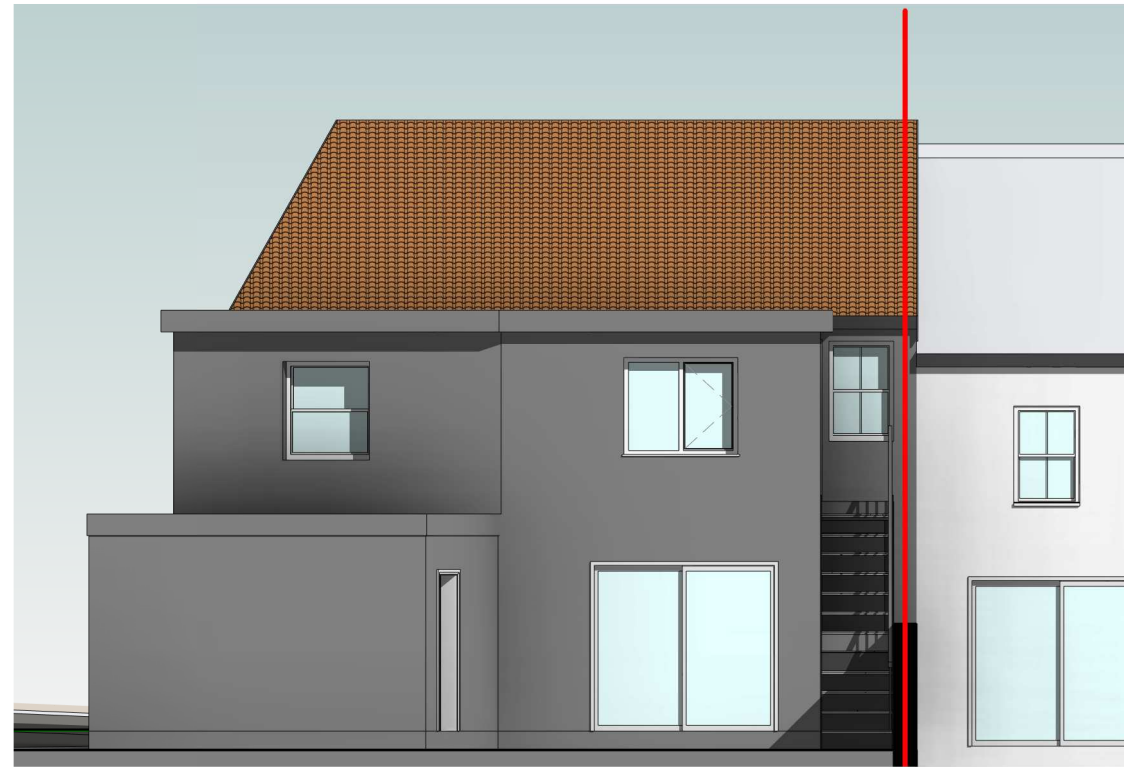


3 | EXISTING REAR ELEVATION
1 : 100

PLEASE NOTE

1. All dimensions to be verified on site.
2. All dimensions are in millimeters.
3. No work shall commence until all approvals and agreements have been obtained. These include, Planning, Building Regulations, Thames Water and party Wall.
4. The Copyright of this drawing belong to Phaaraspa Design Studio Limited.

Scale (@ A3) : 1 : 100

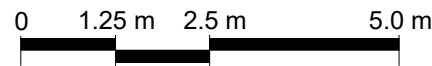

Drawn by ES
Checked by ES

PROJECT STATUS

PLANNING
EXISTING

PROJECT

89 ELM GROVE,
BRIGHTON BN2 3ET

SHEET
JOB No.

EXISTING ELEVATIONS
ELM-01

DRAWING NUMBER
DATE

A102
15/11/2023

REV

PHAARASPA DESIGN STUDIO
info@phaaraspa.co.uk +4407444585059

