

Sash & Outerframe – 110mm

Sash to Sash – 133mm

Traffic Door to Slave Door – 137mm


Sash to Outerframe

Traffic Door To Slave Door for the below configurations – 137mm


- 3-2-1 – 3-1-2
- 4-3-1 – 4-1-3
- 6-3-3
- 6-5-1 – 6-1-5

Traffic Door To Slave (sliding mullion) Door for the below configurations – 177mm

- 5-3-2 – 5-2-3
- 5-4-1 – 5-1-4
- 6-6-2 – 6-2-6
- 6-4-2 – 6-2-4
- 7-5-2 – 7-2-5
- 7-4-3 – 7-3-4
- 7-6-1 – 7-1-6

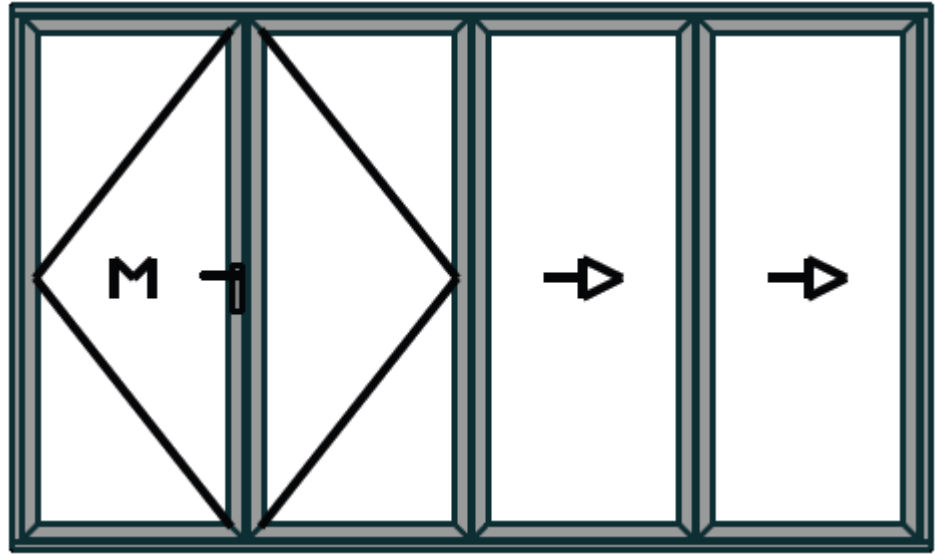

Traffic Door to Outer-frame – 110mm

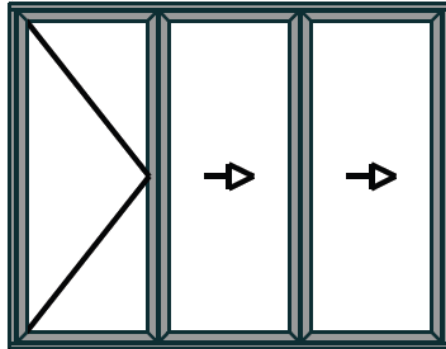

Mullion to Mullion – 217mm

