


(All measurements to be checked on site by contractor before ordering materials)

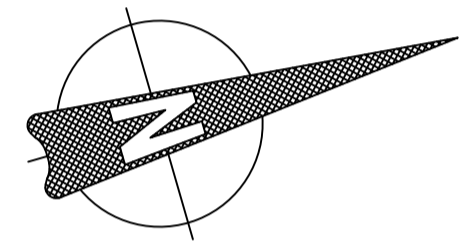

LEGEND

DC	Drainage Cover	GYT	Gully Put
CONC	Concrete	WT	Water Tank
FB	Flowerbed	BL	Building Lines
F	Fence	PLANTS	Plants
FP	Footpath	TREE	Trees
GE	Gate	WALL	Walls
GRASS	Grass	YLD	Yellow Line Solid
MH	Manhole Square		
OH	Overhead Cable		
EP	Electrical Pole		
PG	Pier To Gate		
SH	Spot Height		
SL	Steps Line		
SS	Surface Stone		
RT	Road Tactile		

