
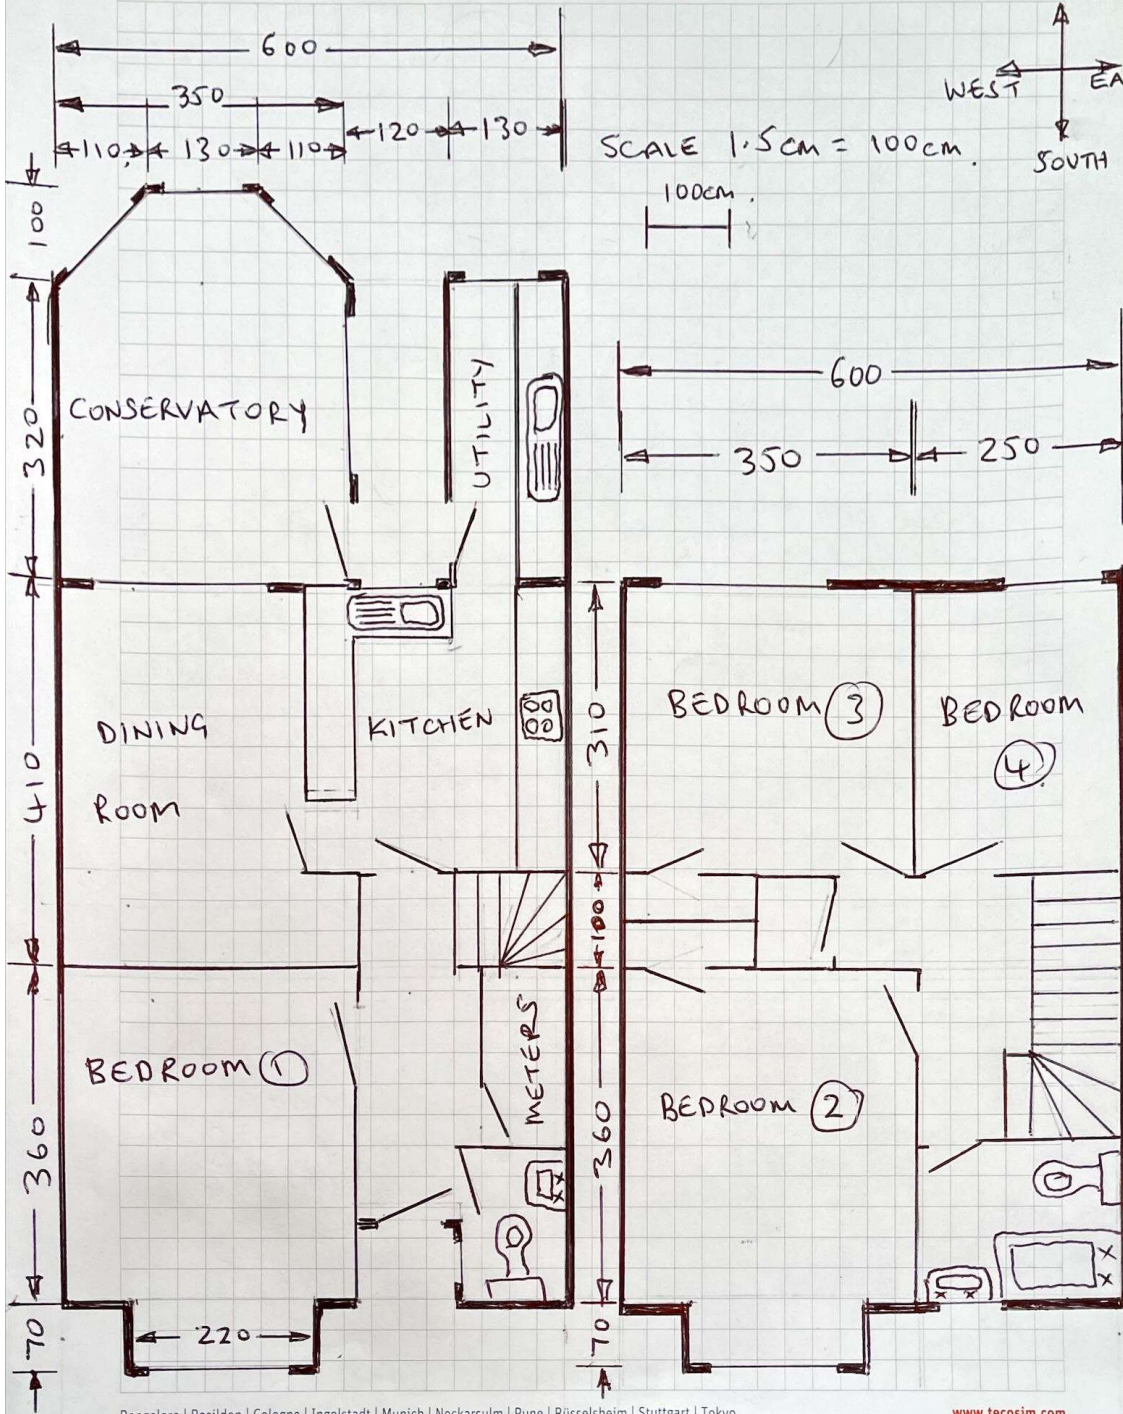


103 GREENWOOD COURT  
LEAMINGTON SPA  
CV32 4JY.

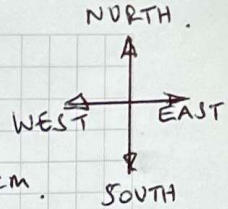

Bangalore | Basildon | Cologne | Ingolstadt | Munich | Neckarsulm | Pune | Rüsselsheim | Stuttgart | Tokyo

[www.tecosim.com](http://www.tecosim.com)

GROUND FLOOR

FRONT

FIRST FLOOR.