



PROPOSED GROUND FLOOR PLAN @ 1:200




PROPOSED FIRST FLOOR PLAN @ 1:200

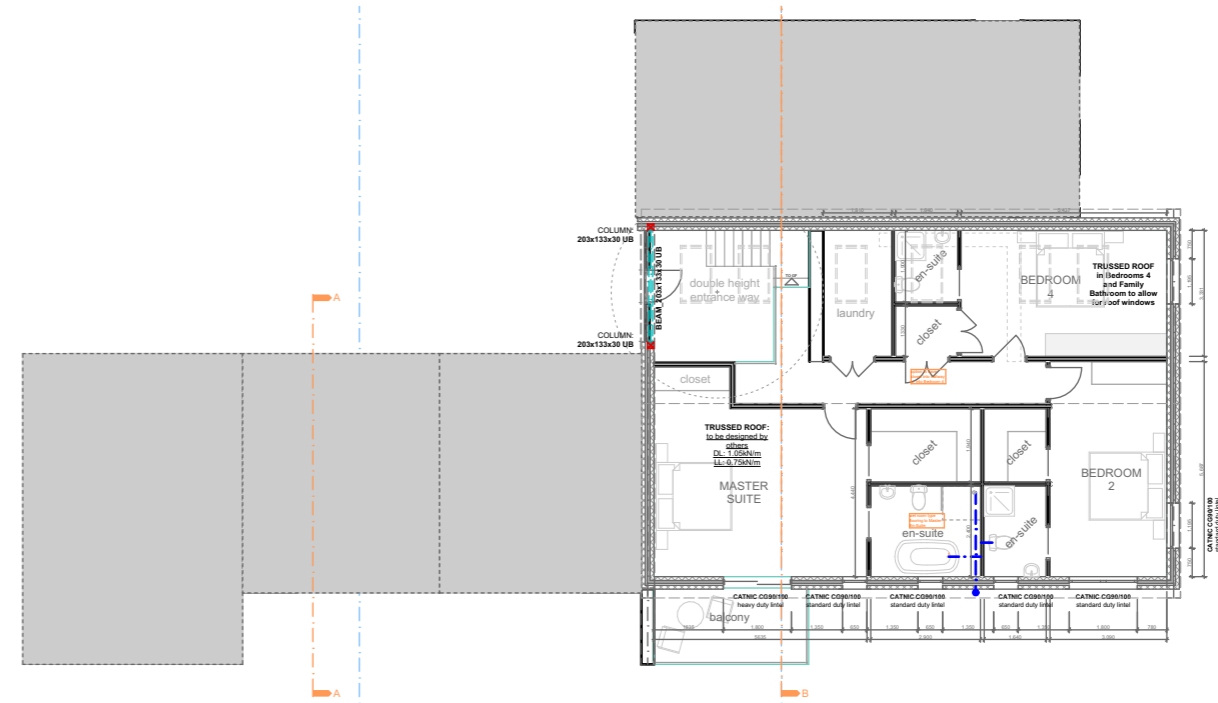

PROPOSED SIDE ELEVATION @ 1:200

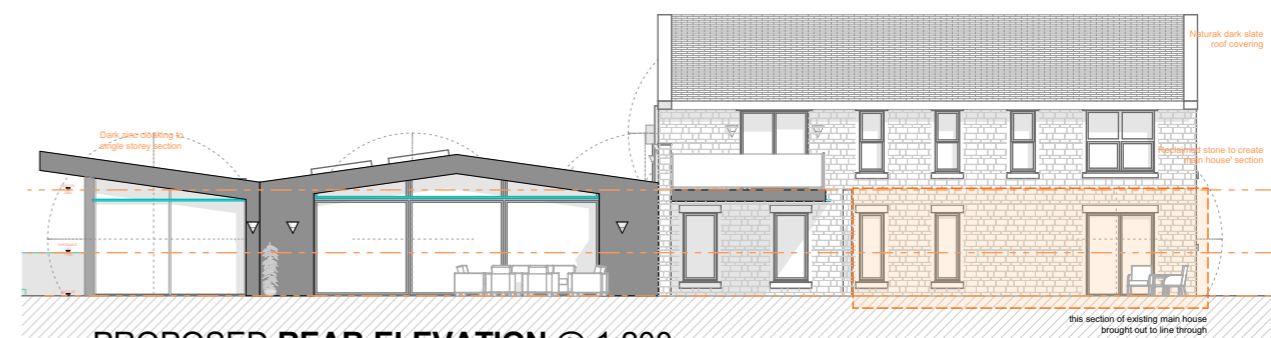

PROPOSED REAR ELEVATION @ 1:200

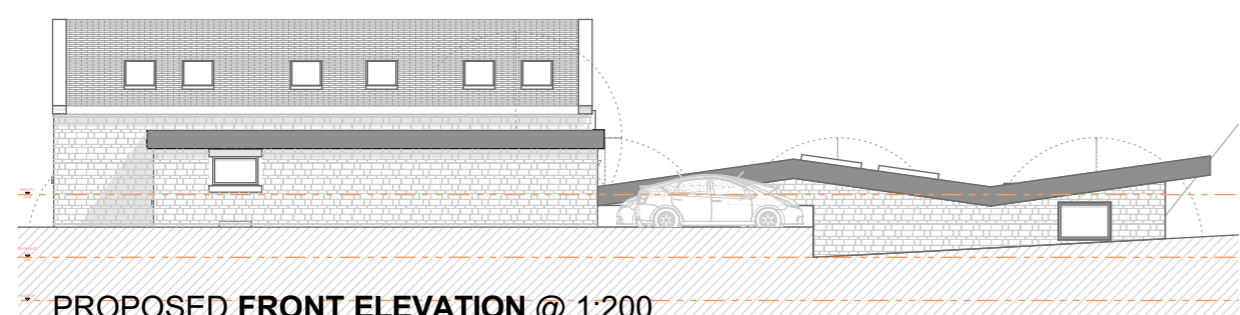

PROPOSED FRONT ELEVATION @ 1:200



PROPOSED SIDE ELEVATION @ 1:200

# R2150\_03 > PROPOSED - DORMER BUNGALOW REMODEL - FLOOR PLANS & ELEVATIONS

CLIENT: PATEL-V PROJECT: SCARSDALE, MILL BANK ROAD SCALE: AS STATED @ A3 DATE: 18/03/2022 REVISION: A \_ roof line reduced by 250mm

