
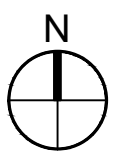
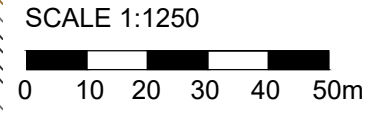


All levels and dimensions to be checked on site prior to construction / fabrication; report discrepancies immediately. Do not scale dimensions from this drawings. This drawing is copyright protected.

REVISION		
A	230823	Site boundary updated TF

 SITE BOUNDARY
5871 sqm



SCALE	DATE	DRAWN	CHECKED
1:1250@A3	May'23	TF	DEA

PROJECT
KARBON self storage
 400 Edgware Road
 Cricklewood: NW2 6ND

DRAWING
Site Location Plan

 **Threesixty Architecture**
 10 MONTROSE STREET
 GLASGOW
 G1 1RE
 t 0141 229 7575
 www.360architecture.com

DRAWING No.
23032GA_10_002A