

Tree Inspection - Trees to be removed


Table 1. Preliminary Ground Level Roost Assessment Survey Results.

Tree No.	Species	Est. Height	Girth	PRF - Type, height, aspect	Notes
T1	Silver Birch	8m	0.4m	None	Minor flaking bark
T2	Rowan	3m	N/A	None	Multi-stemmed
T3	Rowan	4m	0.2m	None	
T4	Field Maple	5m	0.3m	None	Dense vegetation around tree
T5	Field Maple	5m	0.3m	None	Dense vegetation around tree



PROPOSED SITE PLAN
Scale - 1:200

PROPOSED OVERALL EXISTING SITE AREA: 5,685 sqm / 61,193 sqft / 0.5685 ha

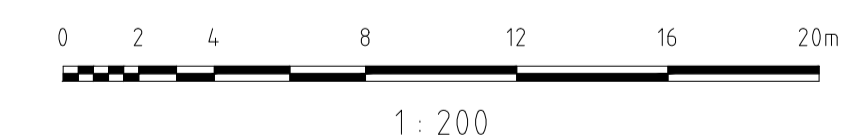

- LEGEND**
- Denotes existing feature to be removed
 - Proposed Extension
 - T** New trolley shelter
 - LC** New lighting column

Rev A 12.12.23 Trees T1 to T5 to be removed annotated. DB
 rev. date | drawn|chk'd

Gould Singleton Architects
 Earls Way, Halesowen, West Midlands, B63 3HR
 Tel: 0121 550 0359 Fax: 0121 550 8088
 e-mail: info@goald-singleton.co.uk

PLANNING
 scales: 1:200@A1
 date: Nov 2023
 checked: TD GSA
 number: 17-1622/301a

Midcounties Co-Operative
 Market Square
 Newent
 GL18 1PS
 Proposed Site Plan

This drawing and the building works depicted are the copyright of the Architects and may not be reproduced except by written permission. This drawing must be read and checked against any specialist drawings and information provided. Do not scale prints. Figured dimensions only to be taken from this drawing.