


Ref: A

Ref: B



Ref: C

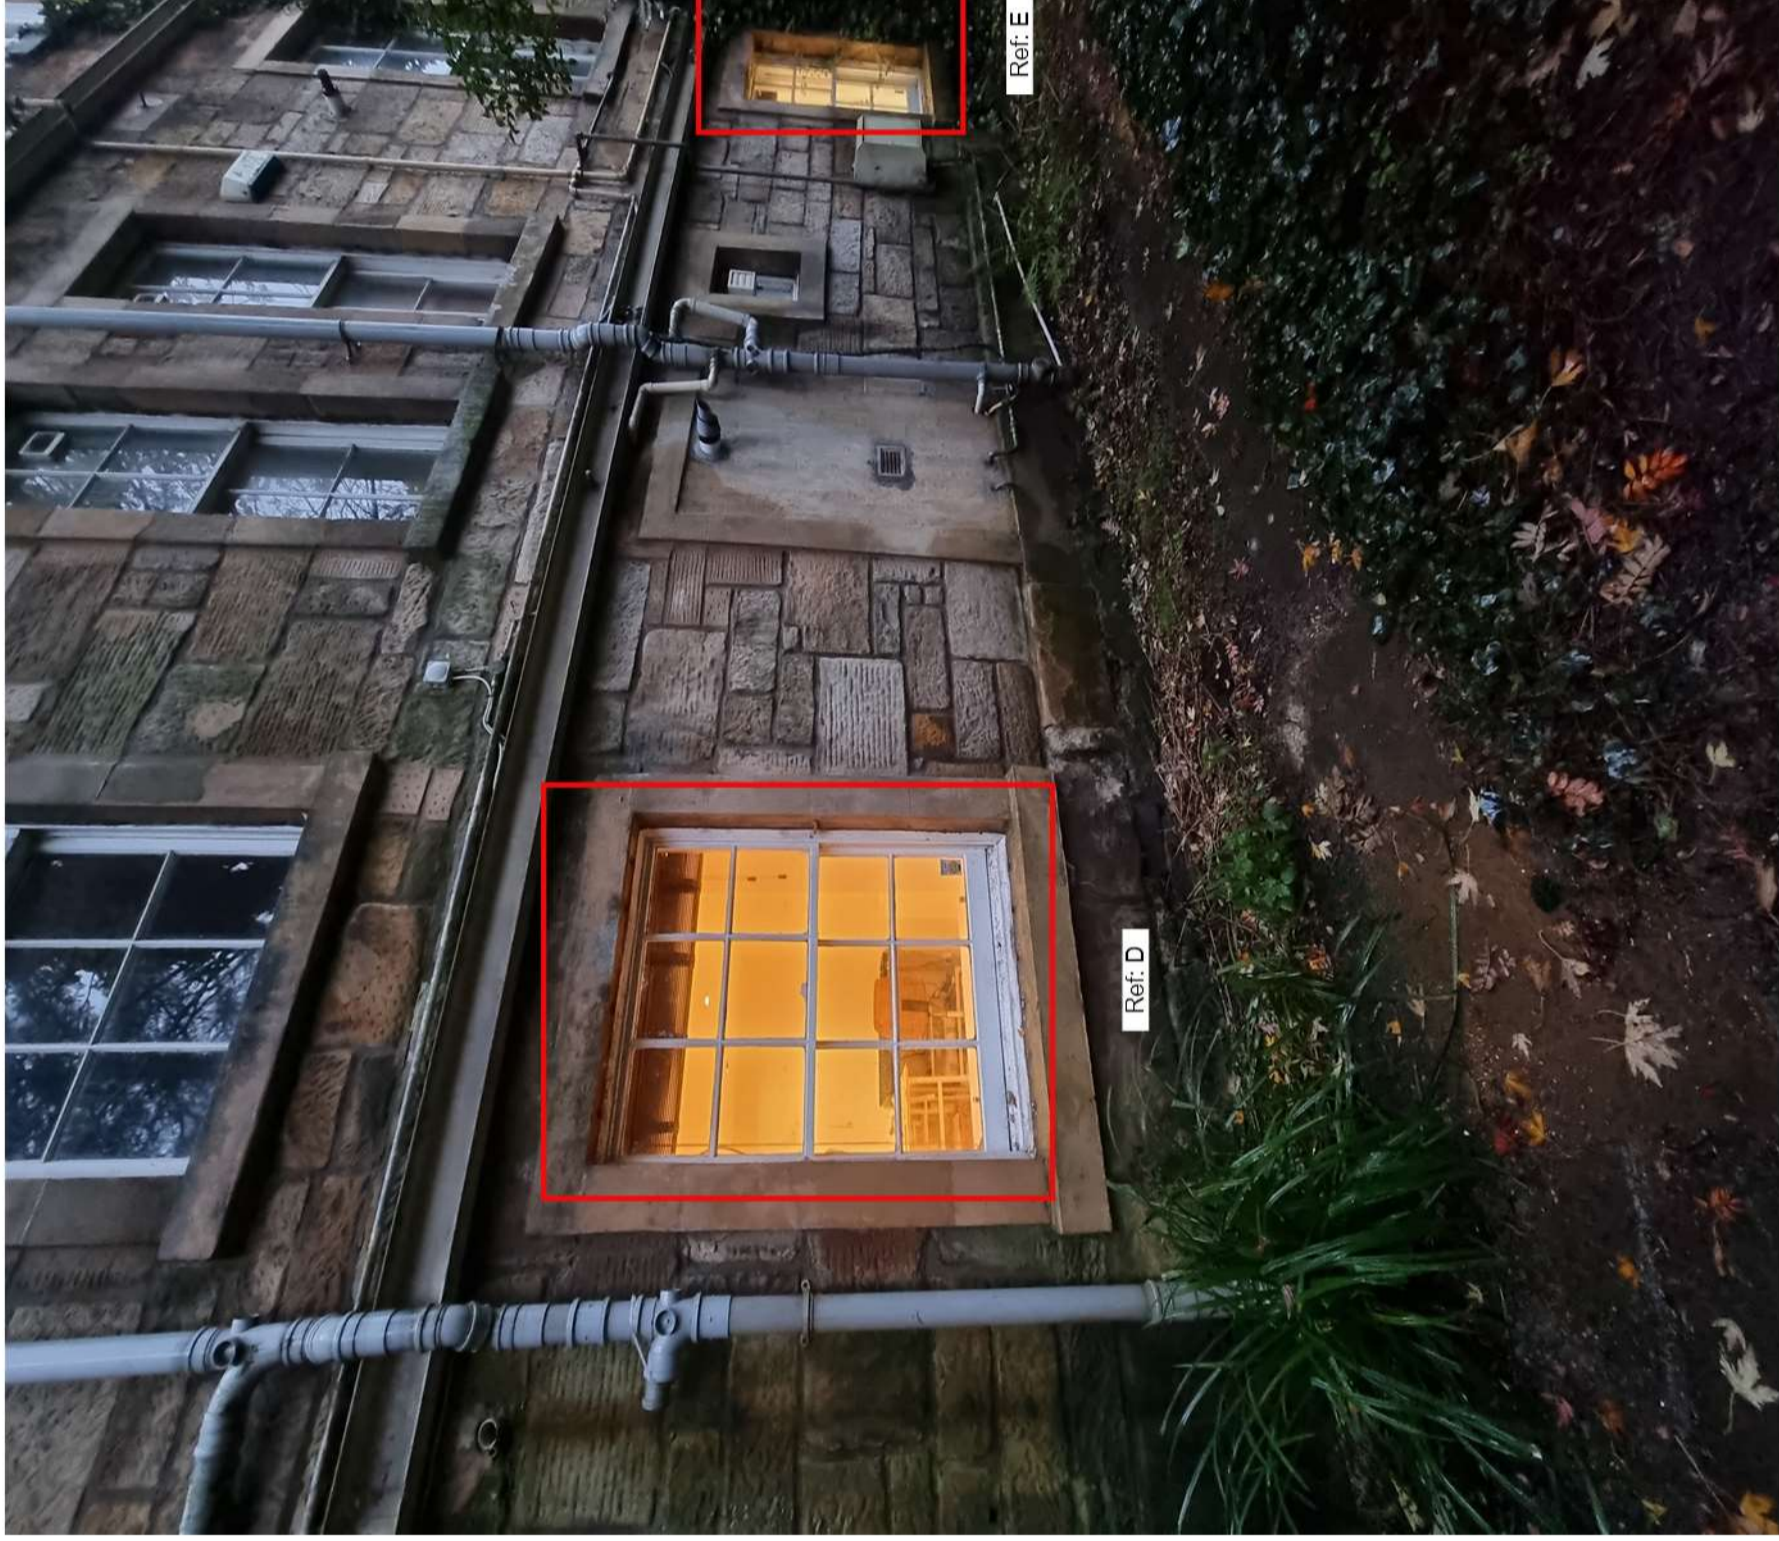

Ref: E

Ref: D





Front Elevation

ISSUE 02/11/2023
DRAWN BY Maddie McCartney

PROJECT Flat 2
30 St Vincent Crescent
G3 8LQ Glasgow

CLIENT Hannah Corbett


Preservation Windows
6 Telford Place
Lenziemill
Cumbernauld
G67 2NH

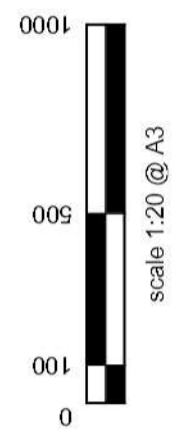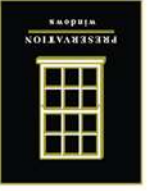


Windows will be manufactured in traditional ropes & weights, NOT spiral balances.

Exterior of windows will be painted to match existing finish.


All windows will be fitted with a 4/12/4 low E gas filled unit to achieve a 'U' value of 1.4.

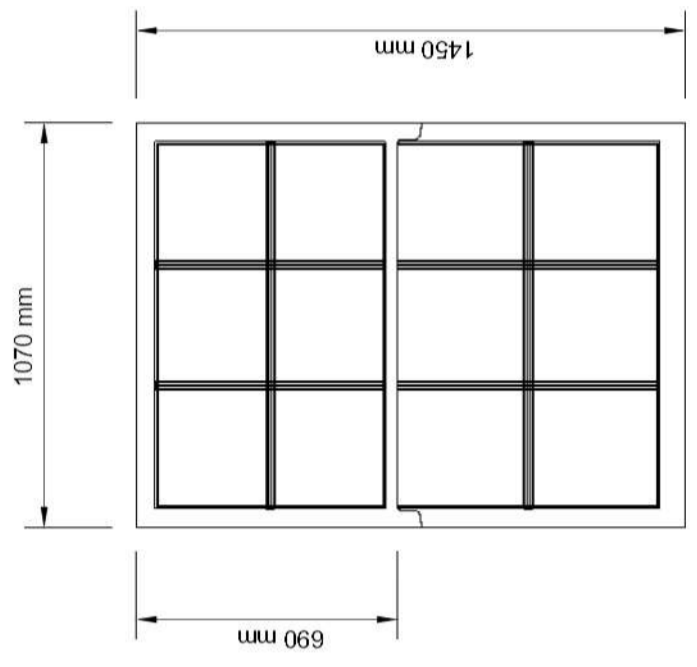

Reference: C

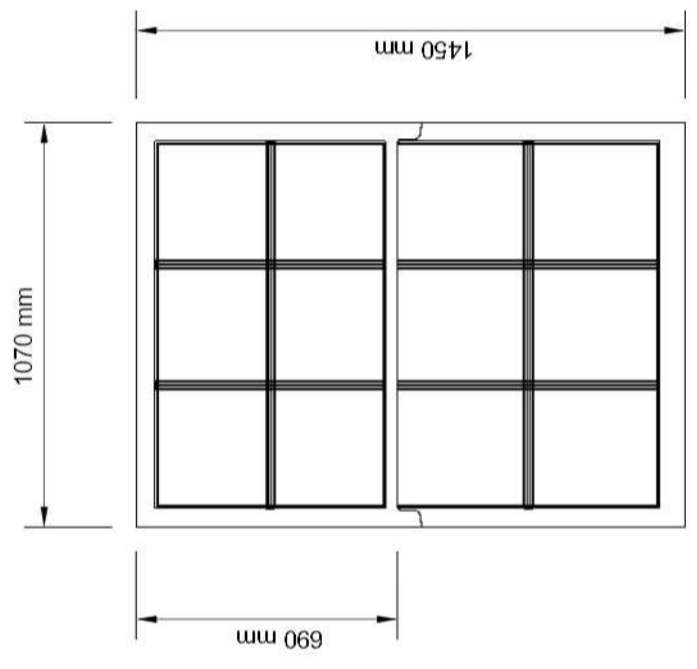

Reference: B

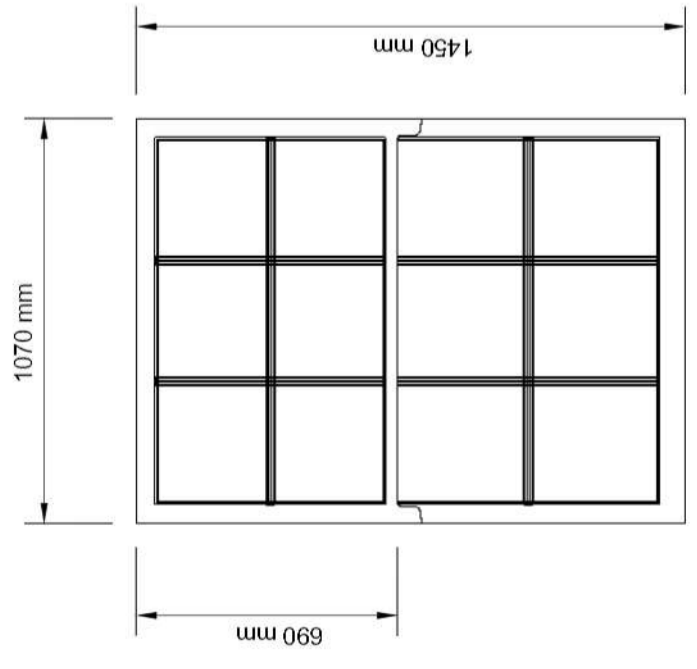

Reference: A



Rear Elevation

ISSUE 02/11/2023
DRAWN BY Maddie McCartney

PROJECT Flat 2
30 St Vincent Crescent
G3 8LQ Glasgow

CLIENT Hannah Corbett


Preservation Windows
6 Telford Place
Lenziemill
Cumbernauld
G67 2NH

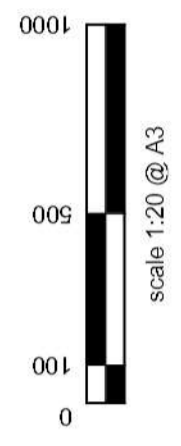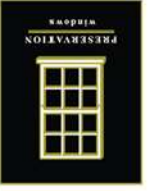


Exterior of windows will be painted to match existing finish.

Windows will be manufactured in traditional ropes & weights, NOT spiral balances.

All windows will be fitted with a 4/12/4 low E gas filled unit to achieve a 'U' value of 1.4.

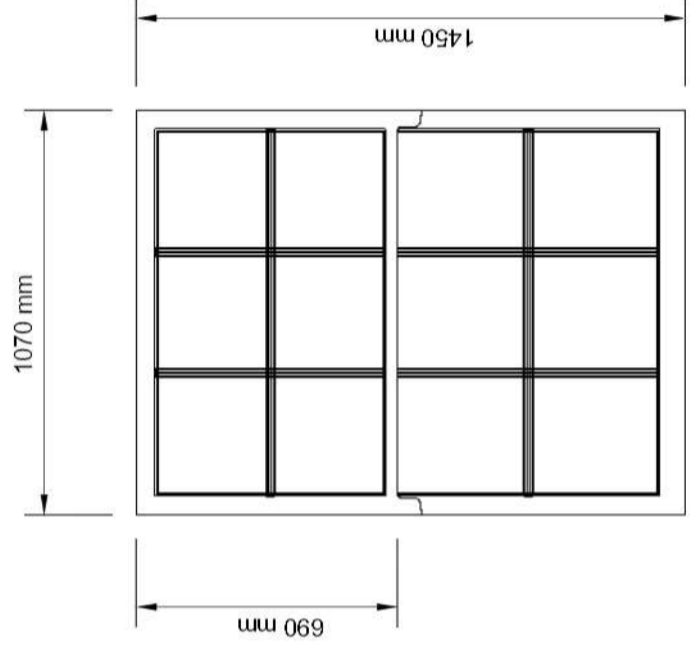

Reference: E

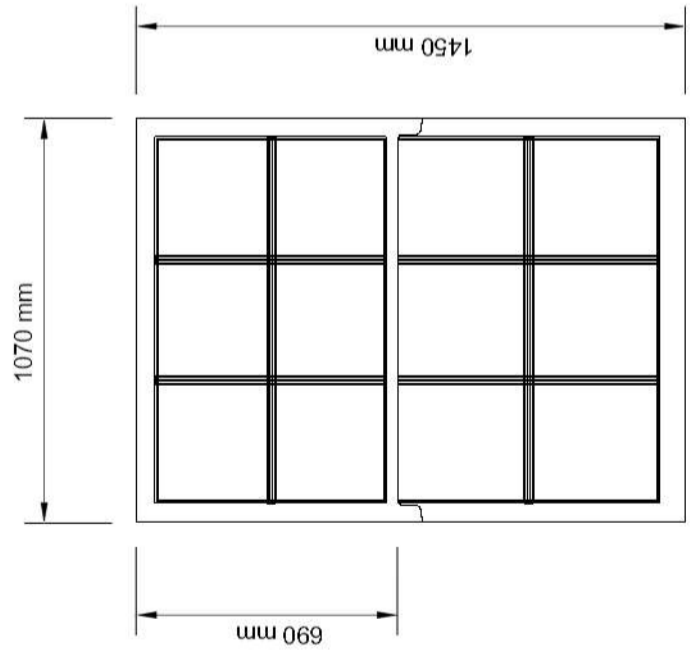

Reference: D