



site plan (1:100)



ground floor plan (1:50)

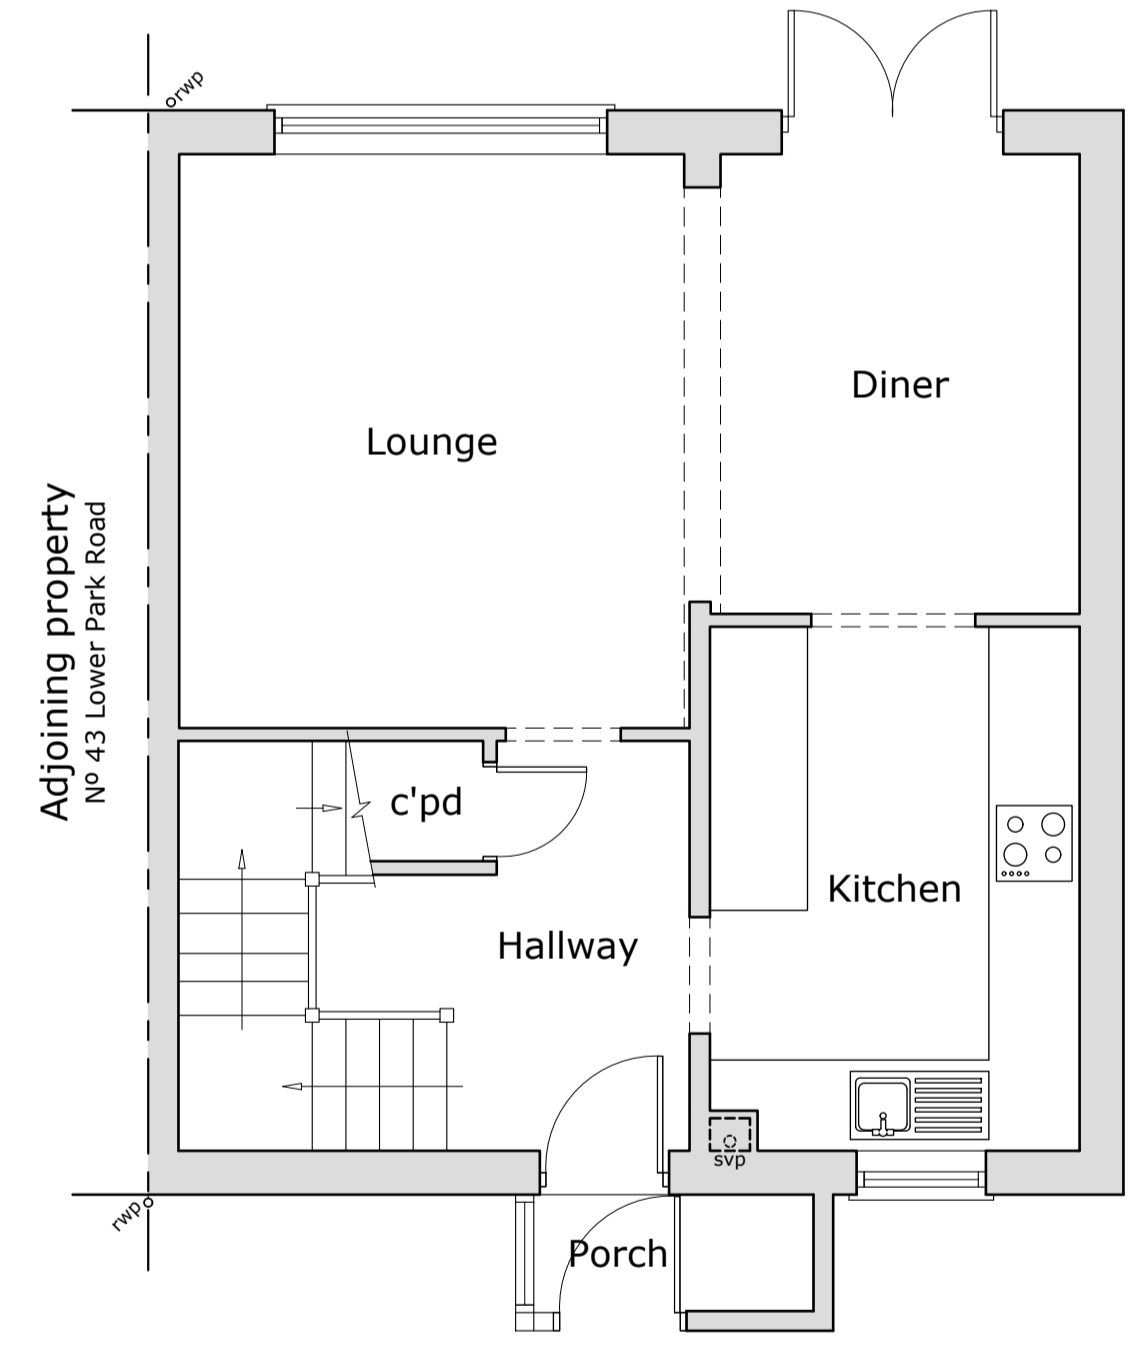


NW facing elevation (1:100)

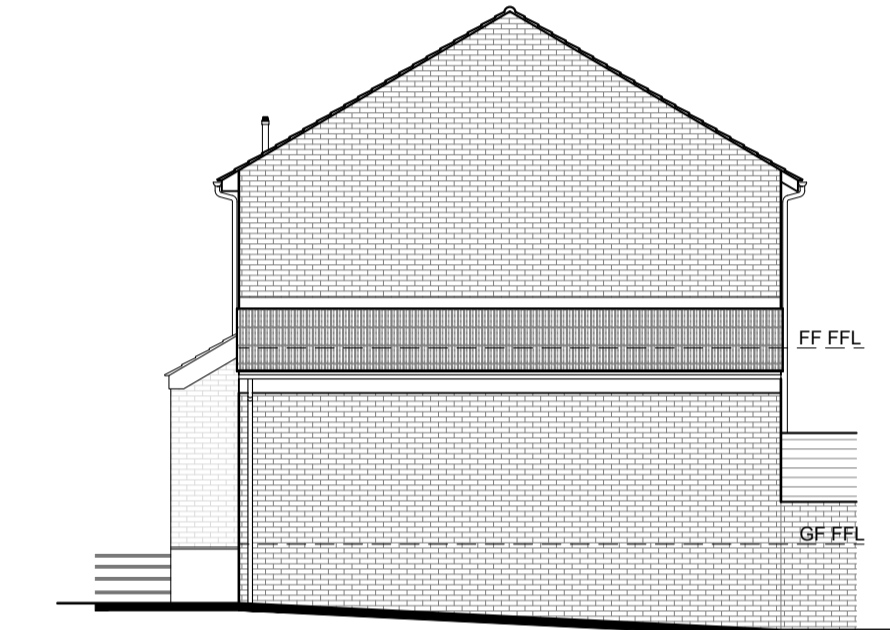


SW facing elevation (1:100)



SE facing elevation (1:100)

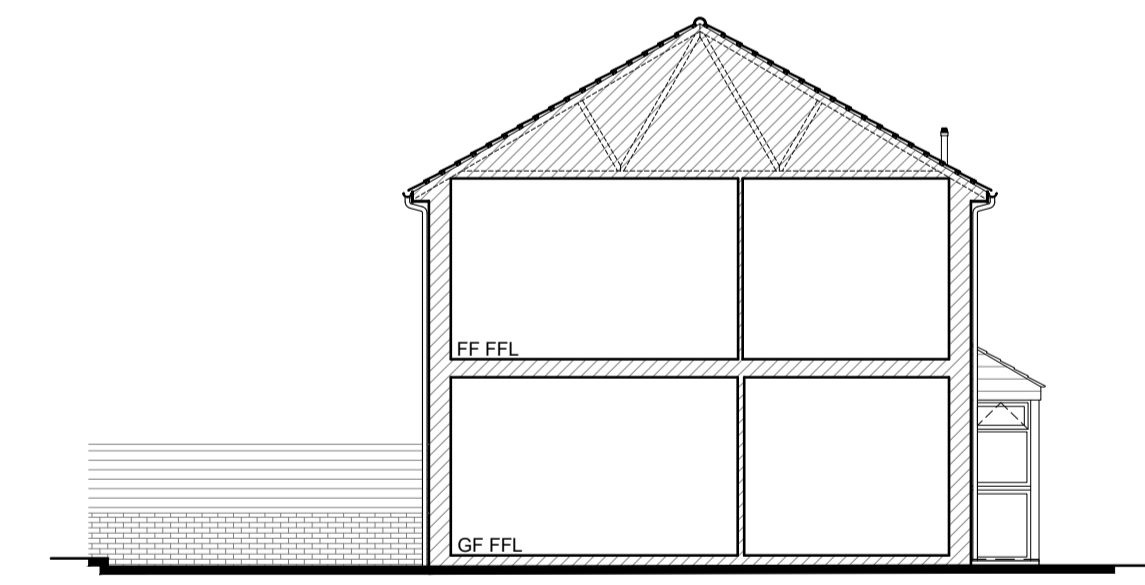

NE facing sectional elevation (1:100)

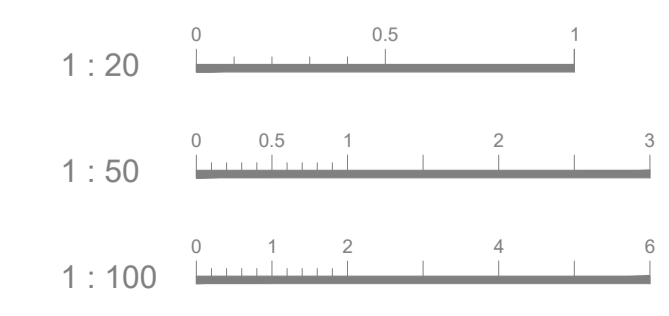


NOTES :

This drawing is for planning purposes only.
Use figured dimensions only, exact measurements should be taken onsite.



ordnance survey plan (1:1250)
License no. 100048957

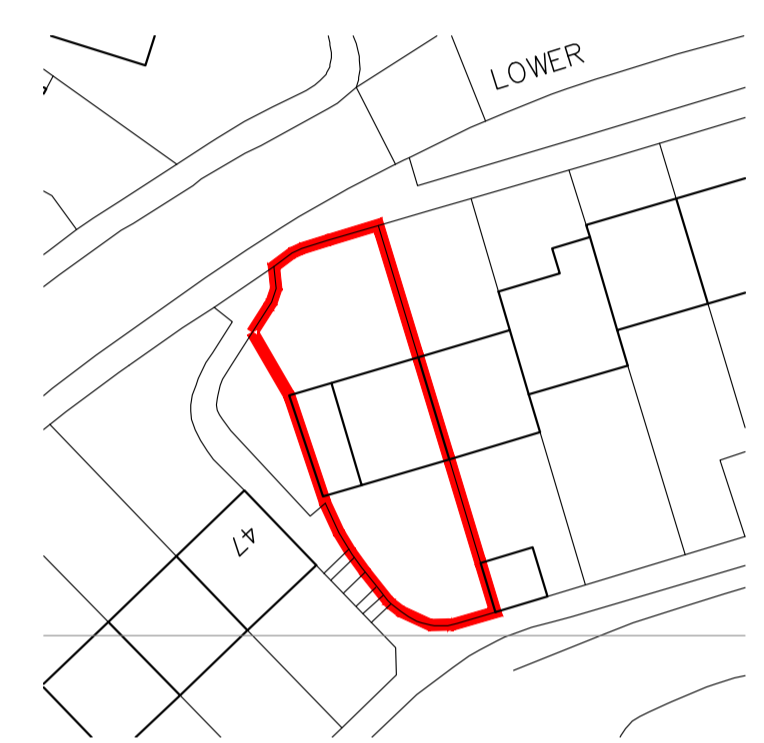

block plan (1:500)

FIRST ISSUE - 13.11.23 - BW

REVISIONS



1. 01752 674961 Unit S13, Plymouth Science Park, 1 Davy Road, Plymouth, PL6 8BX
m. 07853903584
e. bw-architecture@outlook.com
w. www.bw-architecture.com

PROJECT STAGE			
CONCEPTION / OPTION STUDY	<input type="checkbox"/>	CONSTRUCTION	<input type="checkbox"/>
PLANNING PERMISSION	<input checked="" type="checkbox"/>	AS BUILTS	<input type="checkbox"/>
BUILDING REGULATIONS	<input type="checkbox"/>	CONVEYANCE / MARKETING	<input type="checkbox"/>

PROJECT
SINGLE STOREY REAR EXTENSION & FRONT PORCH.

SITE ADDRESS
45 LOWER PARK DRIVE, STADDISCOMBE, PLYMOUTH, PL9 9DA

CLIENT / APPLICANT(S)
MR. CROCKER & MISS HARRIET

DRAWING TITLE
EXISTING PLANS & ELEVATIONS

DRAWING ADDRESSEE(S)
PLANNING PURPOSES ONLY

SCALE	DATE	DRAWN	CHECKED
1 : 50/100	NOV '23	BW	BW
DRAWING NUMBER	SHEET SIZE	REV	
J588 - 10-01	A1	-	