


NOTES



LEGEND/KEY:

- EXISTING WALLS TO BE RETAINED
- EXISTING STRUCTURE TO BE REMOVED
- NEW WALLS

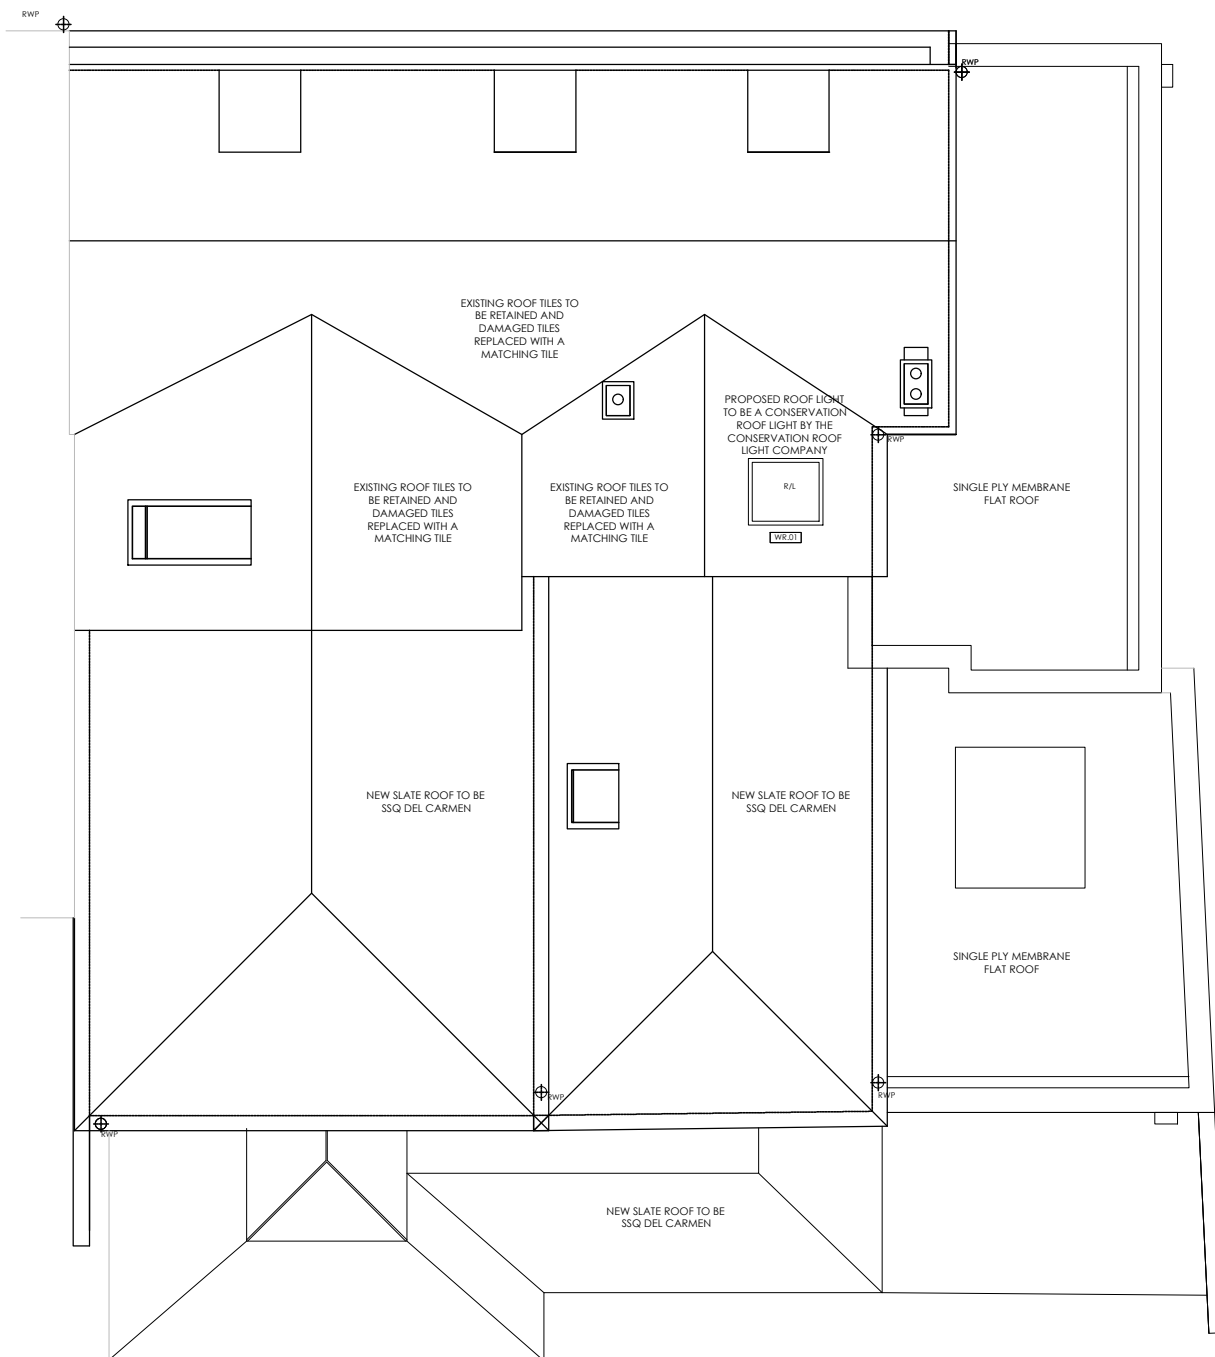

ROOF PLAN

01	NOV 2020	ISSUED FOR PLANNING	SH
00	OCT 2020	ISSUED FOR PLANNING	SH

REV	DATE	DESCRIPTION	DRAWN
-----	------	-------------	-------

CLIENT  
**MR R JAGDEV**  
 PROJECT  
**109 HIGH STREET**  
**ETON**  
 DRAWING TITLE  
**APPROVED ROOF PLAN**

STATUS  
**FOR PLANNING**

PROJECT No	DWG TYPE	DWG No	REV
2577	PL	A203	01

SCALE	DATE	DRAWN	CHECKED
1:100@A3	AUG '20	SH	DL

CONTRACTOR TO CHECK SITE DIMENSIONS AND REPORT ANY VARIATIONS OR OMISSIONS TO LEWANDOWSKI ARCHITECTS. THIS DRAWING IS COPYRIGHT OF LEWANDOWSKI ARCHITECTS AND MUST NOT BE REPRODUCED OR USED WITHOUT PERMISSION.

