



LEGEND/KEY:



- EXISTING WALLS TO BE RETAINED, MADE GOOD AND REPAINTED.
- EXISTING STRUCTURE TO BE REMOVED

WALL TYPE 1 - BRICK EXTERNAL WALL - 327.5MM
ACHIEVES U-VALUE OF 0.25 W/M²K

OUTSIDE-INSIDE
102.5MM BRICKWORK.
50MM CAVITY
50MM KINGSPAN KOOLTHERM K108 CAVITY BOARD INSULATION
100MM BLOCK WORK TO S.E SPECIFICATION
12.5MM GYPROC WALLBOARD ON 10MM DABS
2.5MM THISTLE MULTIFINISH SKIM COAT WITH PAINTED FINISH. COLOUR TBC BY CLIENT.

WALL TYPE 2 - GENERAL BLOCKWORK WALL - 265MM

INSIDE-INSIDE
2.5MM THISTLE MULTIFINISH SKIM COAT WITH PAINTED FINISH. COLOUR TBC BY CLIENT.
12.5MM GYPROC WALLBOARD ON 10MM DABS
21.5MM BLOCK WORK TO S.E SPECIFICATION
12.5MM GYPROC WALLBOARD ON 10MM DABS
2.5MM THISTLE MULTIFINISH SKIM COAT WITH PAINTED FINISH. COLOUR TBC BY CLIENT.

WALL TYPE 4 - BRICKWORK WALL - 215MM

OUTSIDE-OUTSIDE
102.5MM BRICK
102.5MM BRICK

WALL TYPE 7 - INTERNAL INFILL WALL - WIDTH TO SUIT

INSIDE-INSIDE
2.5MM THISTLE MULTIFINISH SKIM COAT WITH PAINTED FINISH. COLOUR TBC BY CLIENT.
12.5MM GYPROC WALLBOARD.
38x63MM TIMBER STUDS AT 600 CENTRES TO S.E SPECIFICATION WITH 50MM FULL FILL ISOVER APR 1200 INSULATION BETWEEN STUDS.
VOID TO SUIT.
38x63MM TIMBER STUDS AT 600 CENTRES TO S.E SPECIFICATION WITH 50MM FULL FILL ISOVER APR 1200 INSULATION BETWEEN STUDS.
12.5MM GYPROC WALLBOARD.
2.5MM THISTLE MULTIFINISH SKIM COAT WITH PAINTED FINISH. COLOUR TBC BY CLIENT.

WALL TYPE 9 - GENERAL PARTITION WALL - BATHROOM - 131.5MM

INSIDE-BATHROOM
2.5MM THISTLE MULTIFINISH SKIM COAT WITH PAINTED FINISH. COLOUR TBC BY CLIENT.
12.5MM GYPROC WALLBOARD.
38x89MM TIMBER STUDS AT 600 CENTRES TO S.E SPECIFICATION.
FULL FILL ISOVER APR 1200 INSULATION.
12.5MM GLASROC TILEBACKER.
15MM BATHROOM TILE AND ADHESIVE FINISHES. TILES TBC BY CLIENT.

WALL TYPE 10 - GENERAL PARTITION WALL - BATHROOM - 150MM


INSIDE-BATHROOM
3.5MM THISTLE MULTIFINISH SKIM COAT WITH PAINTED FINISH. COLOUR TBC BY CLIENT.
2x15MM GYPROC WALLBOARD.
38x89MM TIMBER STUDS AT 600 CENTRES TO S.E SPECIFICATION.
FULL FILL ISOVER APR 1200 INSULATION.
12.5MM GLASROC TILEBACKER.
15MM BATHROOM TILE AND ADHESIVE FINISHES. TILES TBC BY CLIENT.

WALL TYPE 11 - BRICK EXTERNAL WALL - 340MM
ACHIEVES U-VALUE OF 0.25W/M²K

OUTSIDE-INSIDE
102.5MM BRICKWORK.
50MM CAVITY
50MM KINGSPAN KOOLTHERM K108 CAVITY BOARD INSULATION
100MM BLOCK WORK TO S.E SPECIFICATION
12.5MM GYPROC WALLBOARD ON 10MM DABS
15MM BATHROOM TILE AND ADHESIVE FINISHES. TILES TBC BY CLIENT.

WALL TYPE 13- EXISTING WALL REPAIR

INSIDE-INSIDE
2.5MM THISTLE MULTIFINISH SKIM COAT WITH PAINTED FINISH. COLOUR TBC BY CLIENT.
12.5MM GYPROC WALLBOARD ON 10MM DABS
EXISTING WALL

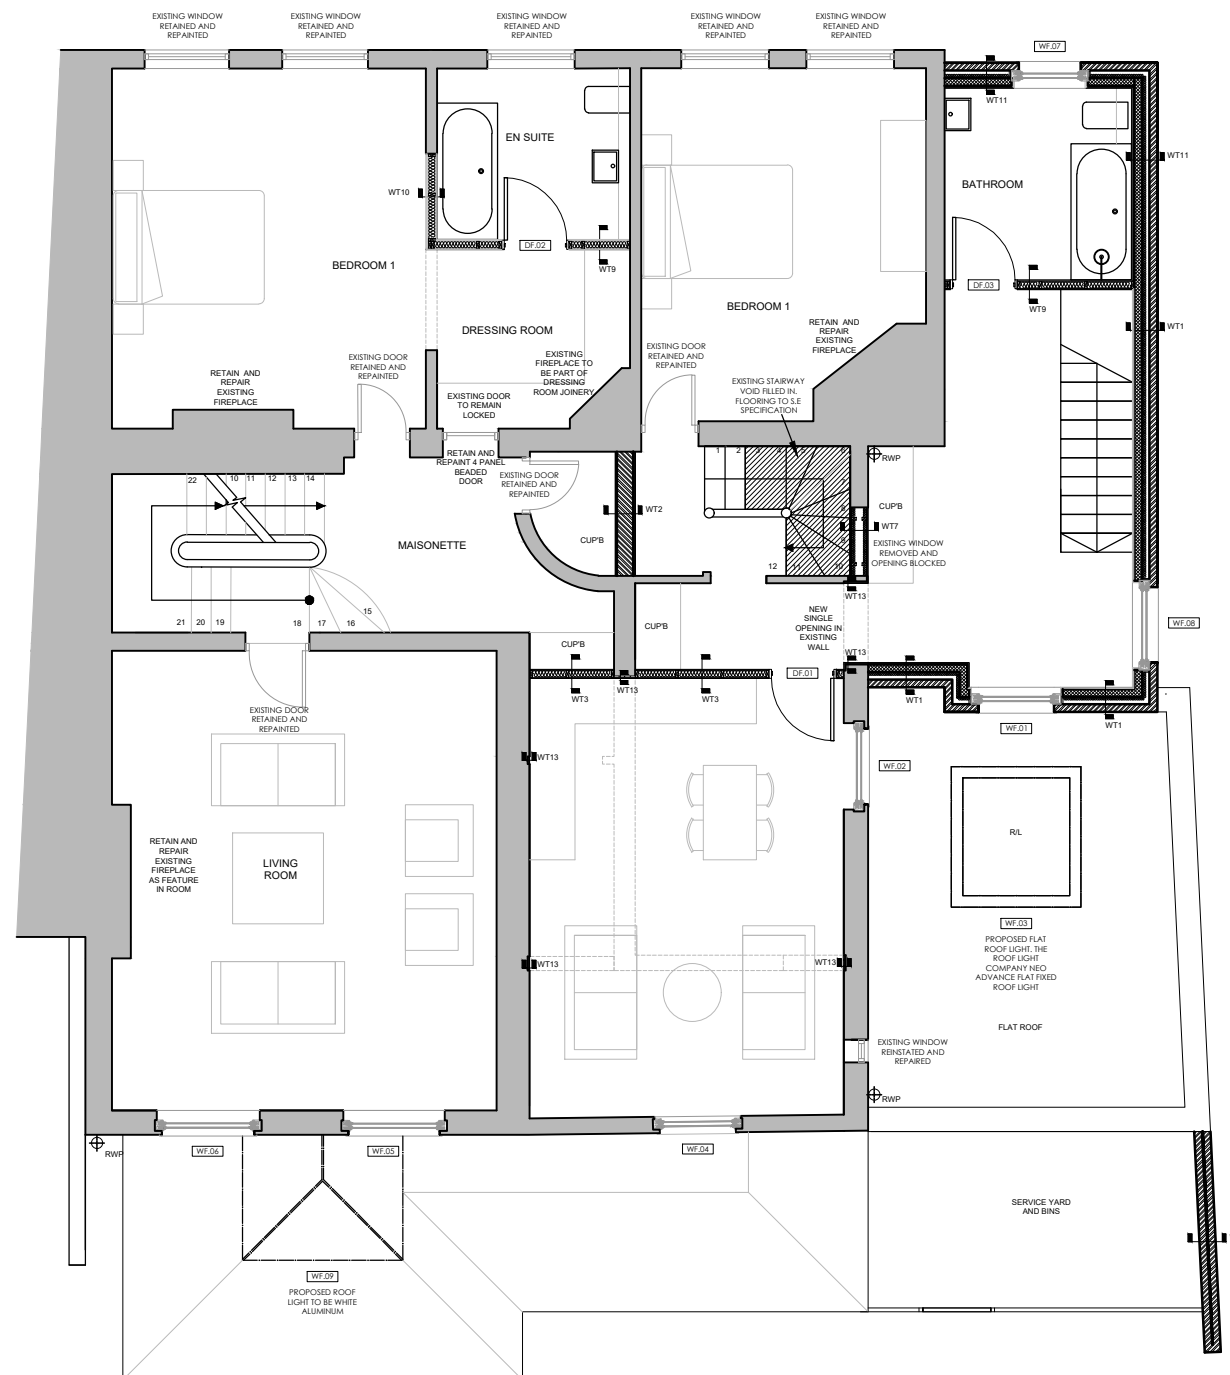

FIRST FLOOR PLAN

01	NOV 2020	ISSUED FOR PLANNING	SH
00	OCT 2020	ISSUED FOR PLANNING	SH

REV	DATE	DESCRIPTION	DRAWN
-----	------	-------------	-------

CLIENT
MR R JAGDEV
PROJECT
109 HIGH STREET
ETON
DRAWING TITLE
APPROVED FIRST FLOOR PLAN

STATUS
FOR PLANNING

PROJECT No	DWG TYPE	DWG No	REV
2577	PL	A201	01

SCALE	DATE	DRAWN	CHECKED
1:100@A3	AUG '20	SH	DL

CONTRACTOR TO CHECK SITE DIMENSIONS AND REPORT ANY VARIATIONS OR OMISSIONS TO LEWANDOWSKI ARCHITECTS. THIS DRAWING IS COPYRIGHT OF LEWANDOWSKI ARCHITECTS AND MUST NOT BE REPRODUCED OR USED WITHOUT PERMISSION.