
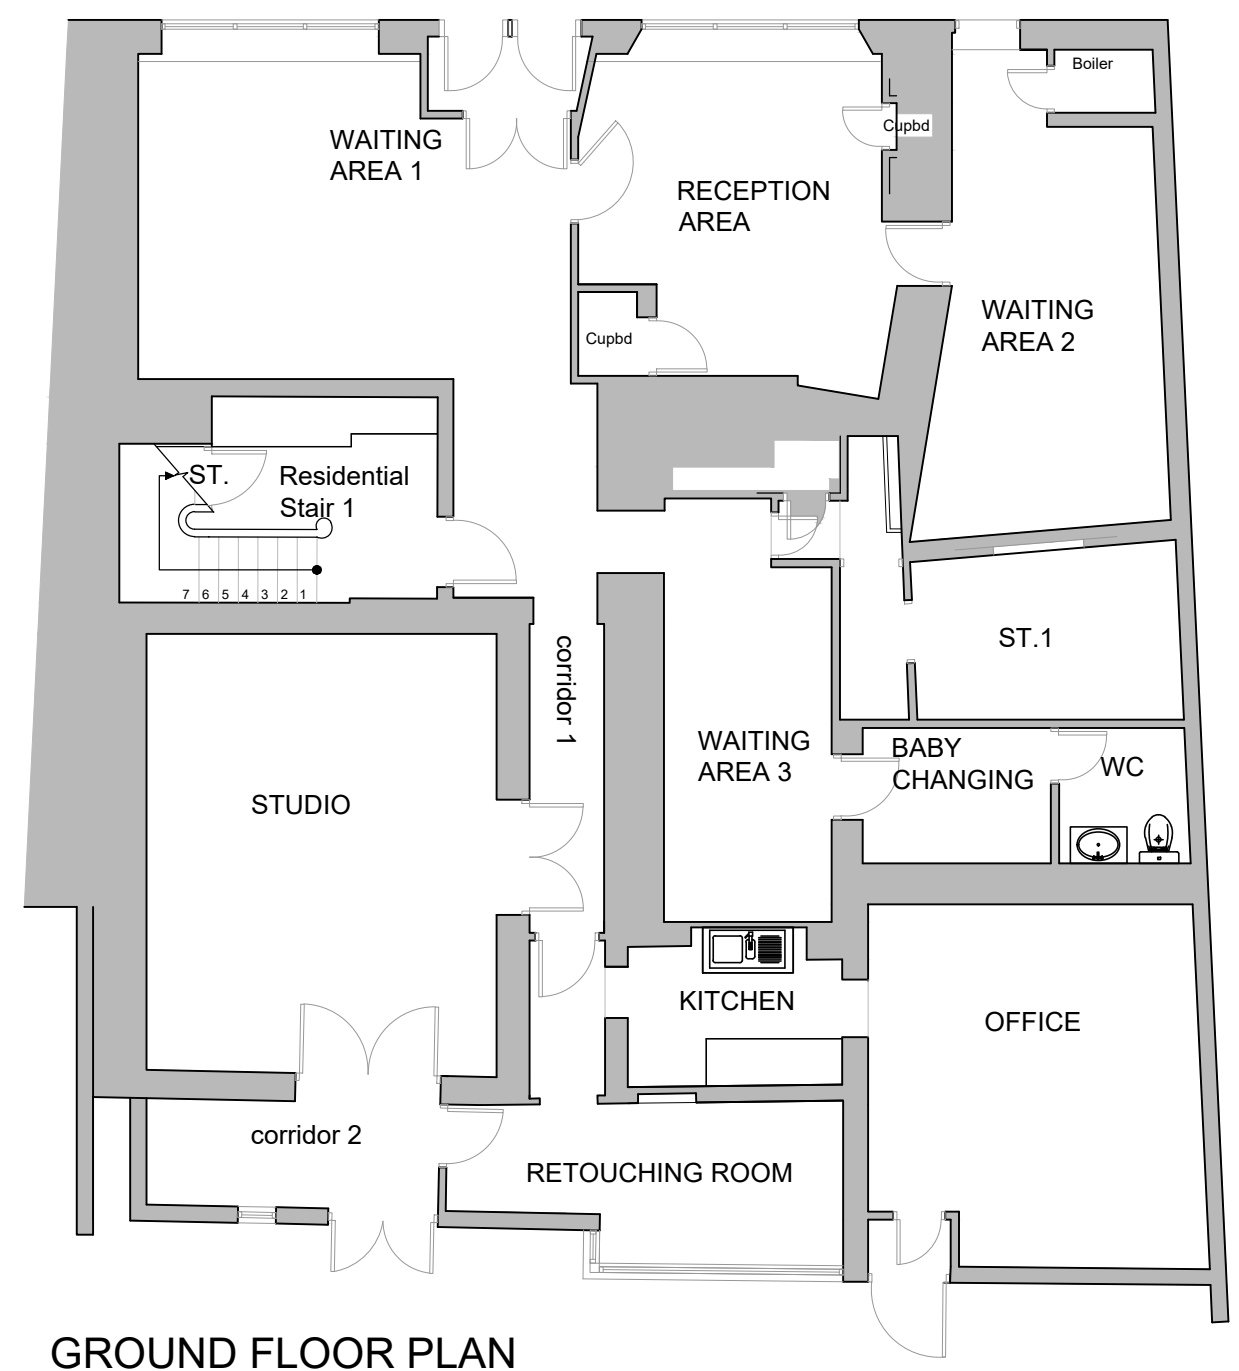


NOTES

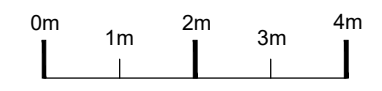

GROUND FLOOR PLAN

00	JUNE 2021	ISSUED FOR INFORMATION	SH
----	-----------	------------------------	----

REV	DATE	DESCRIPTION	DRAWN
-----	------	-------------	-------

CLIENT
MR R JAGDEV
PROJECT
109 HIGH STREET
ETON
DRAWING TITLE
EXISTING GROUND FLOOR PLAN

STATUS FOR PLANNING			
PROJECT No	DWG TYPE	DWG No	REV
2577	PL	B020	00

SCALE	DATE	DRAWN	CHECKED
1:100@A3	JULY 2021	SH	DL

CONTRACTOR TO CHECK SITE DIMENSIONS AND REPORT ANY VARIATIONS OR OMISSIONS TO LEWANDOWSKI ARCHITECTS. THIS DRAWING IS COPYRIGHT OF LEWANDOWSKI ARCHITECTS AND MUST NOT BE REPRODUCED OR USED WITHOUT PERMISSION.

