

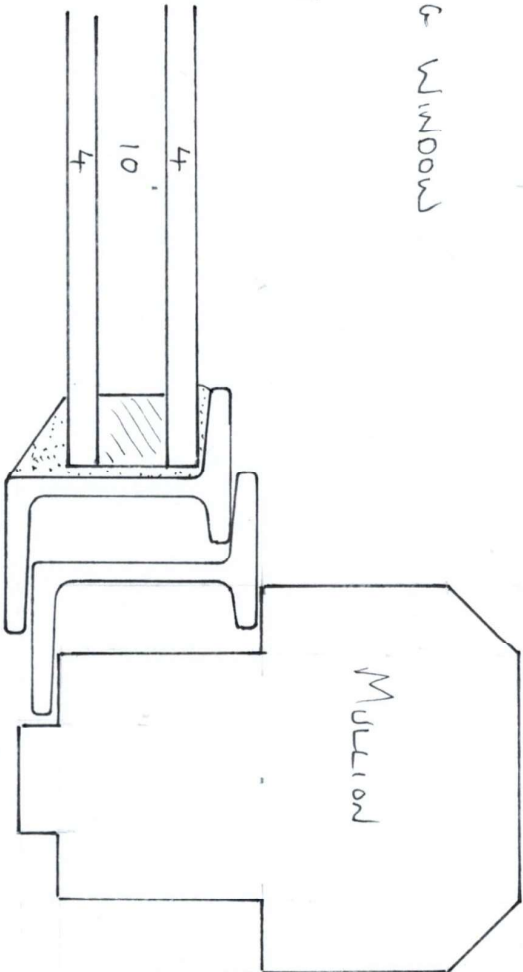


OPENING WINDOW

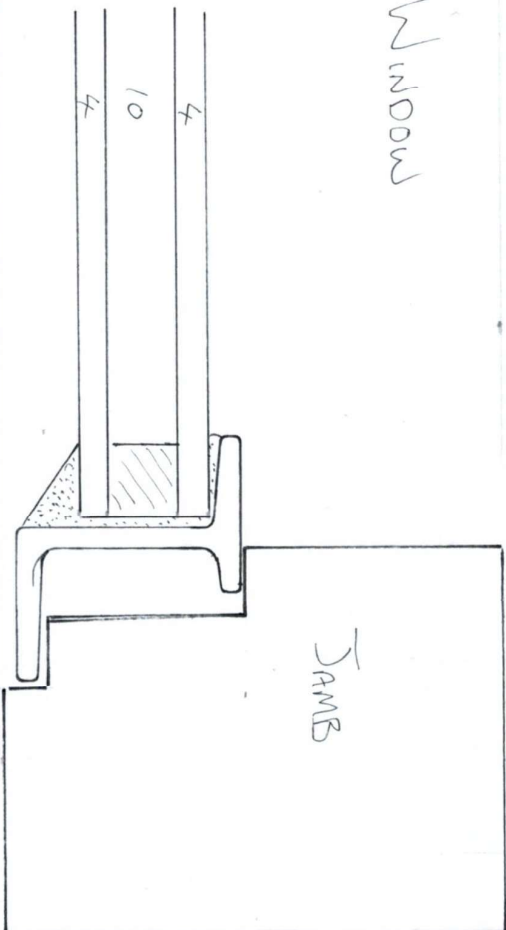

FIXED WINDOW

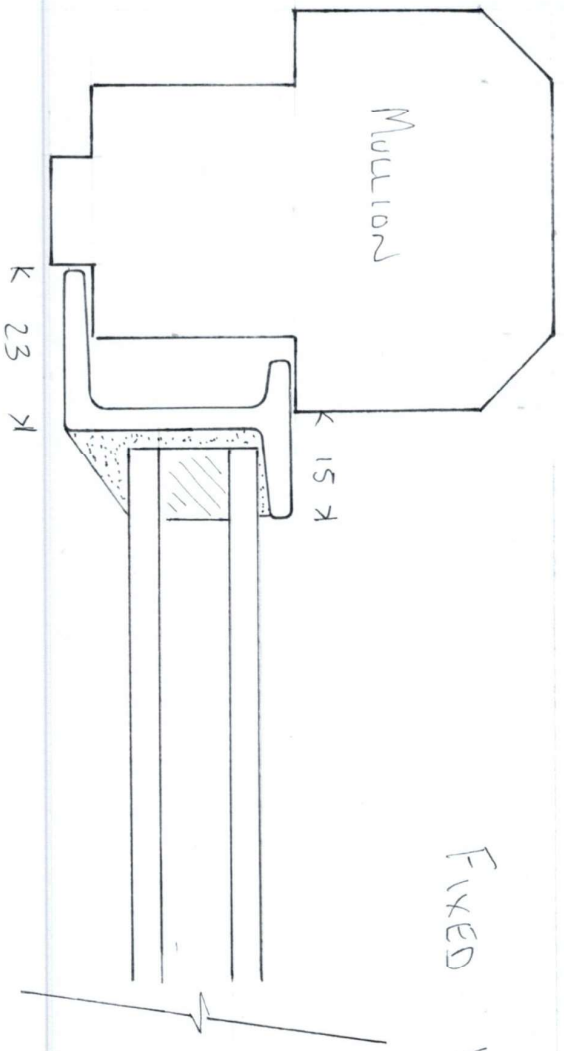

JAMB

MULLION