


Arboricultural Method Statement


No tree protection measures are required for this development.

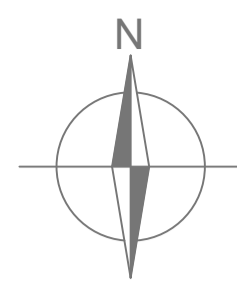

Proposed extension (hatched)


Existing extension to be removed (dashed)

Potters Way

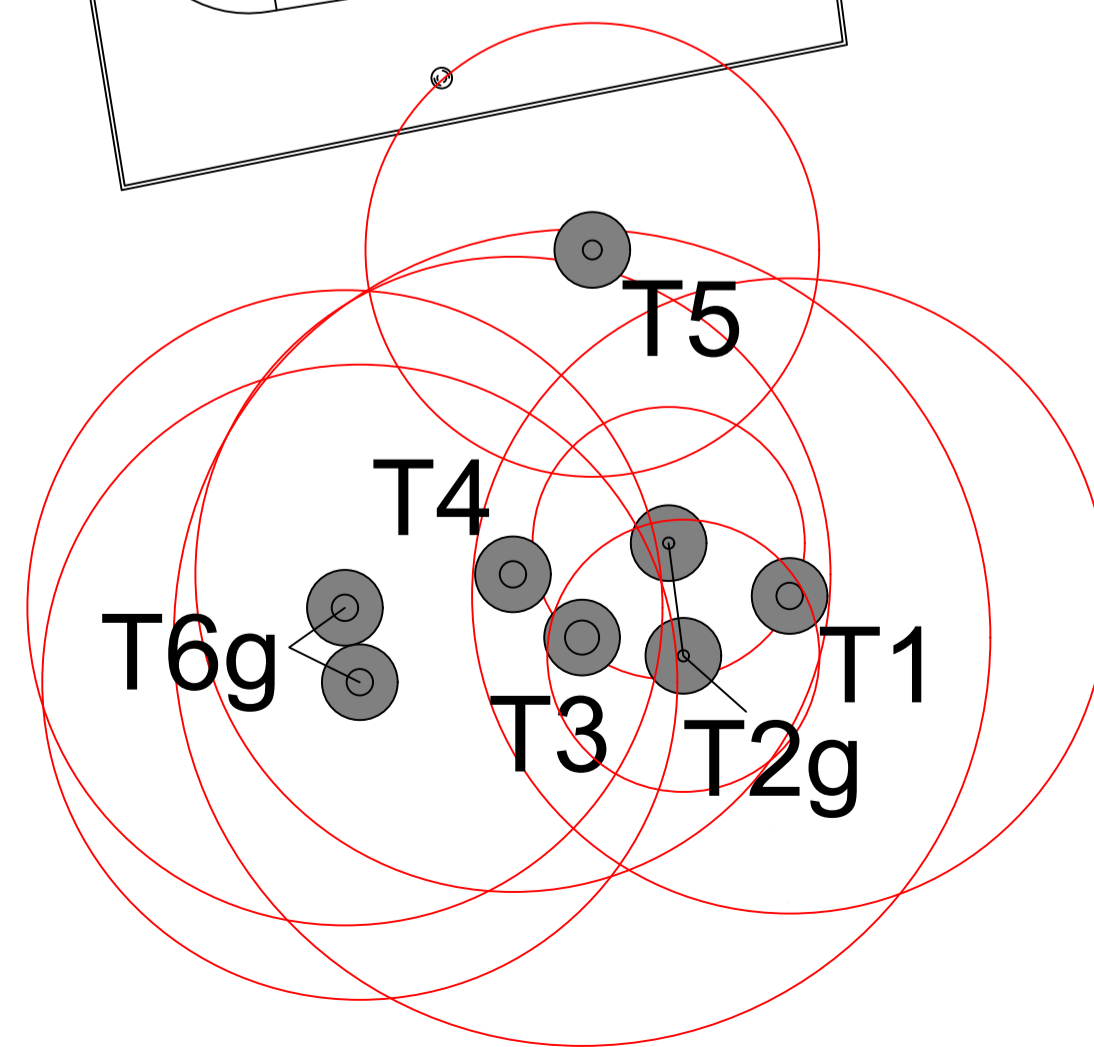

Title:	Tree Protection Plan & Arboricultural Method Statement
Site:	34 Potters Way
TC Ref:	DS/89123/AC
Date:	12 December 2023
Scale:	1:100 @ A1

Plan TC1

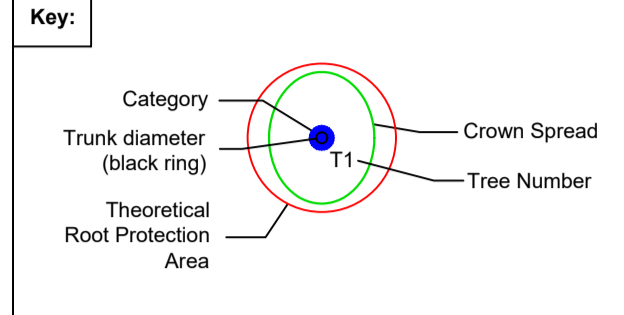

British Standard 5837:2012 Categories	
●	'A' category trees are those of high quality.
●	'B' category trees are those of moderate quality.
●	'C' category trees are those of low quality or young trees with a stem diameter below 150mm.
●	'U' category trees are those that are unsuitable for retention.

Limitations of Use

This plan is based on the topographical and site layout plans provided. All measurements must be checked with these plans and appropriate documents.

This plan has been prepared in colour. If printed in black and white some details may be obscured.

This plan is copyright © Treecall Consulting Ltd.

22 Lacey Crescent
 Poole BH15 3NZ
 T: 01202 462602
 E: info@treecall.co.uk
 W: www.treecall.co.uk