


SOUTH ELEVATION (FACING SERVICE YARD)

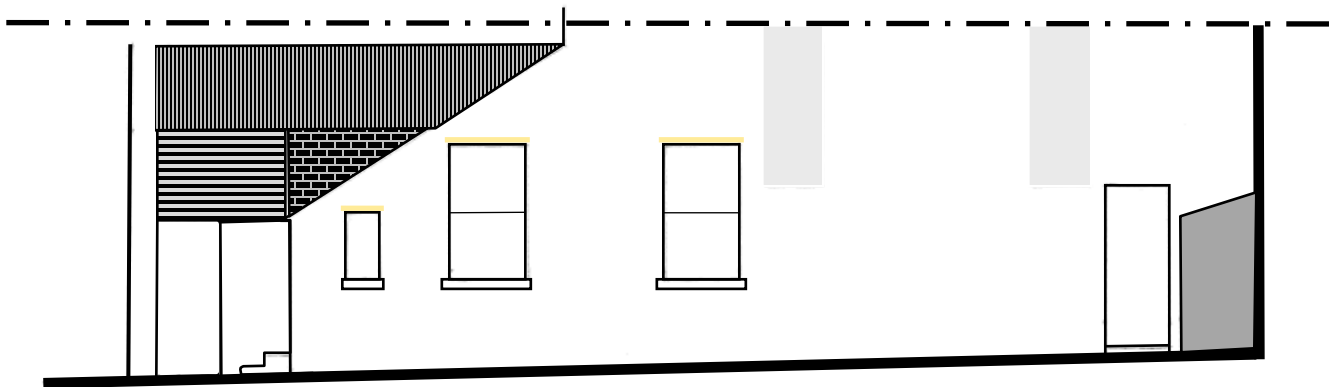

EAST ELEVATION (FACING 6 STATION ROAD)

R/O 4 STATION ROAD, PARKSTONE  
GROUND FLOOR ELEVATIONS AS EXISTING

1:100 @ A4

DRG. TP.21183-5

