



DOOR 'D1'
PART GLAZED

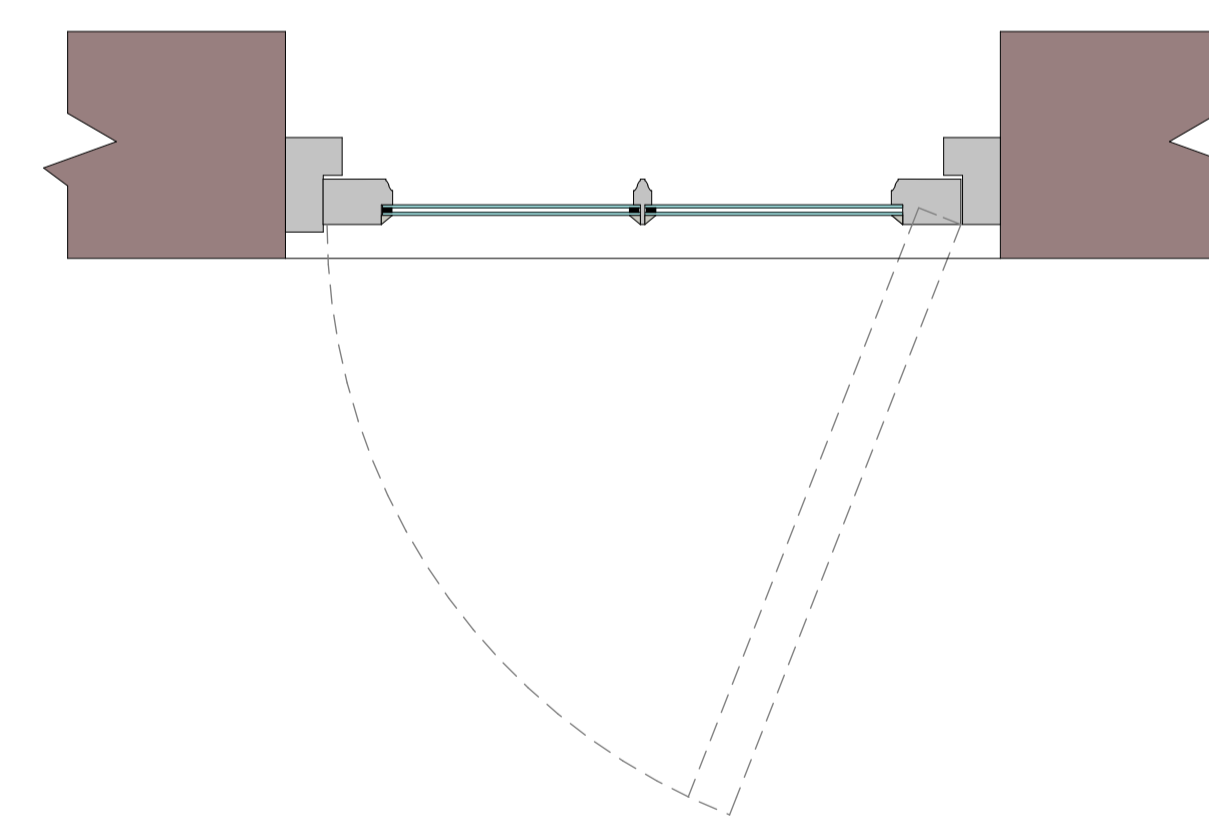

DOOR 'D2'
PART GLAZED

Glazing bar detail

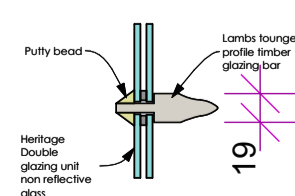

SCALE 1:5

PROPOSED ~~EXTERNAL~~
~~DOOR~~ **INTERNAL DOOR DETAILS**
33 ST SAVIOURGATE, YORK.
YO1 8NQ
SCALE 1:10 @ A1
DRAWN OCTOBER 2023
PLAN No. M20-4-PLGLBØ