

EXISTING BLOCK PLAN
 0m 2m 4m 10m 20m
 scale 1:200

datum 100.00

existing ground level	107.21	106.60	106.40	106.20	106.00	105.80	105.60	105.40	105.20	105.00	105.00	104.40
proposed ground level	107.21	106.60	106.40	106.20	106.00	105.80	105.60	105.49	105.45	105.38	105.26	104.40
proposed floor level								105.70	105.70	105.70	105.70	


SITE SECTION 'X' - 'X'
 0m 5m 10m 20m 30m
 scale 1:250

datum 100.00

existing ground level	105.61	105.00	105.00	105.11	105.20	105.40	105.52	105.60	106.00	106.40	106.53	106.54	106.60	106.50
proposed ground level	107.21	105.00	105.03	105.25	105.45	105.45	105.52	105.60	106.00	106.40	106.53	106.54	106.60	106.50
proposed floor level						105.70								

SITE SECTION 'Y' - 'Y'
 0m 5m 10m 20m 30m
 scale 1:250

PROPOSED ERECTION OF SHOP / CAFE, AND FORMATION OF CAR PARK AT WHITE LODGE GARDEN CENTRE, TURRIFF, ABERDEENSHIRE.

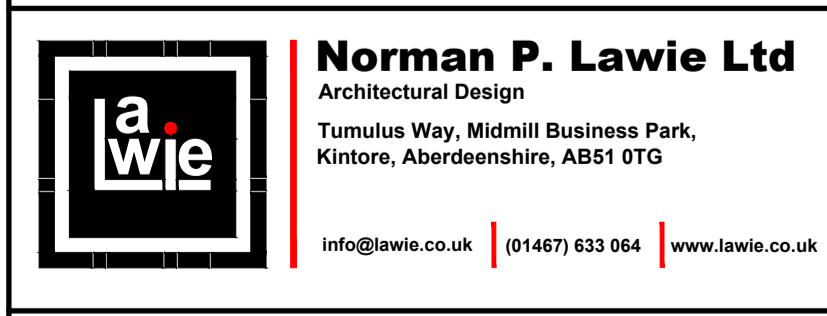

All sizes to be checked on site prior to construction.
 This plan may not be reproduced without the prior consent of Norman P. Lawrie Ltd.
 Certified true copy

This is the plan referred to in the foregoing application

Scale :- 1-200, 1-250 paper A0

Date :- December 2023

Ref. No. :- NPL/D/811/P/03D

PLANNING