
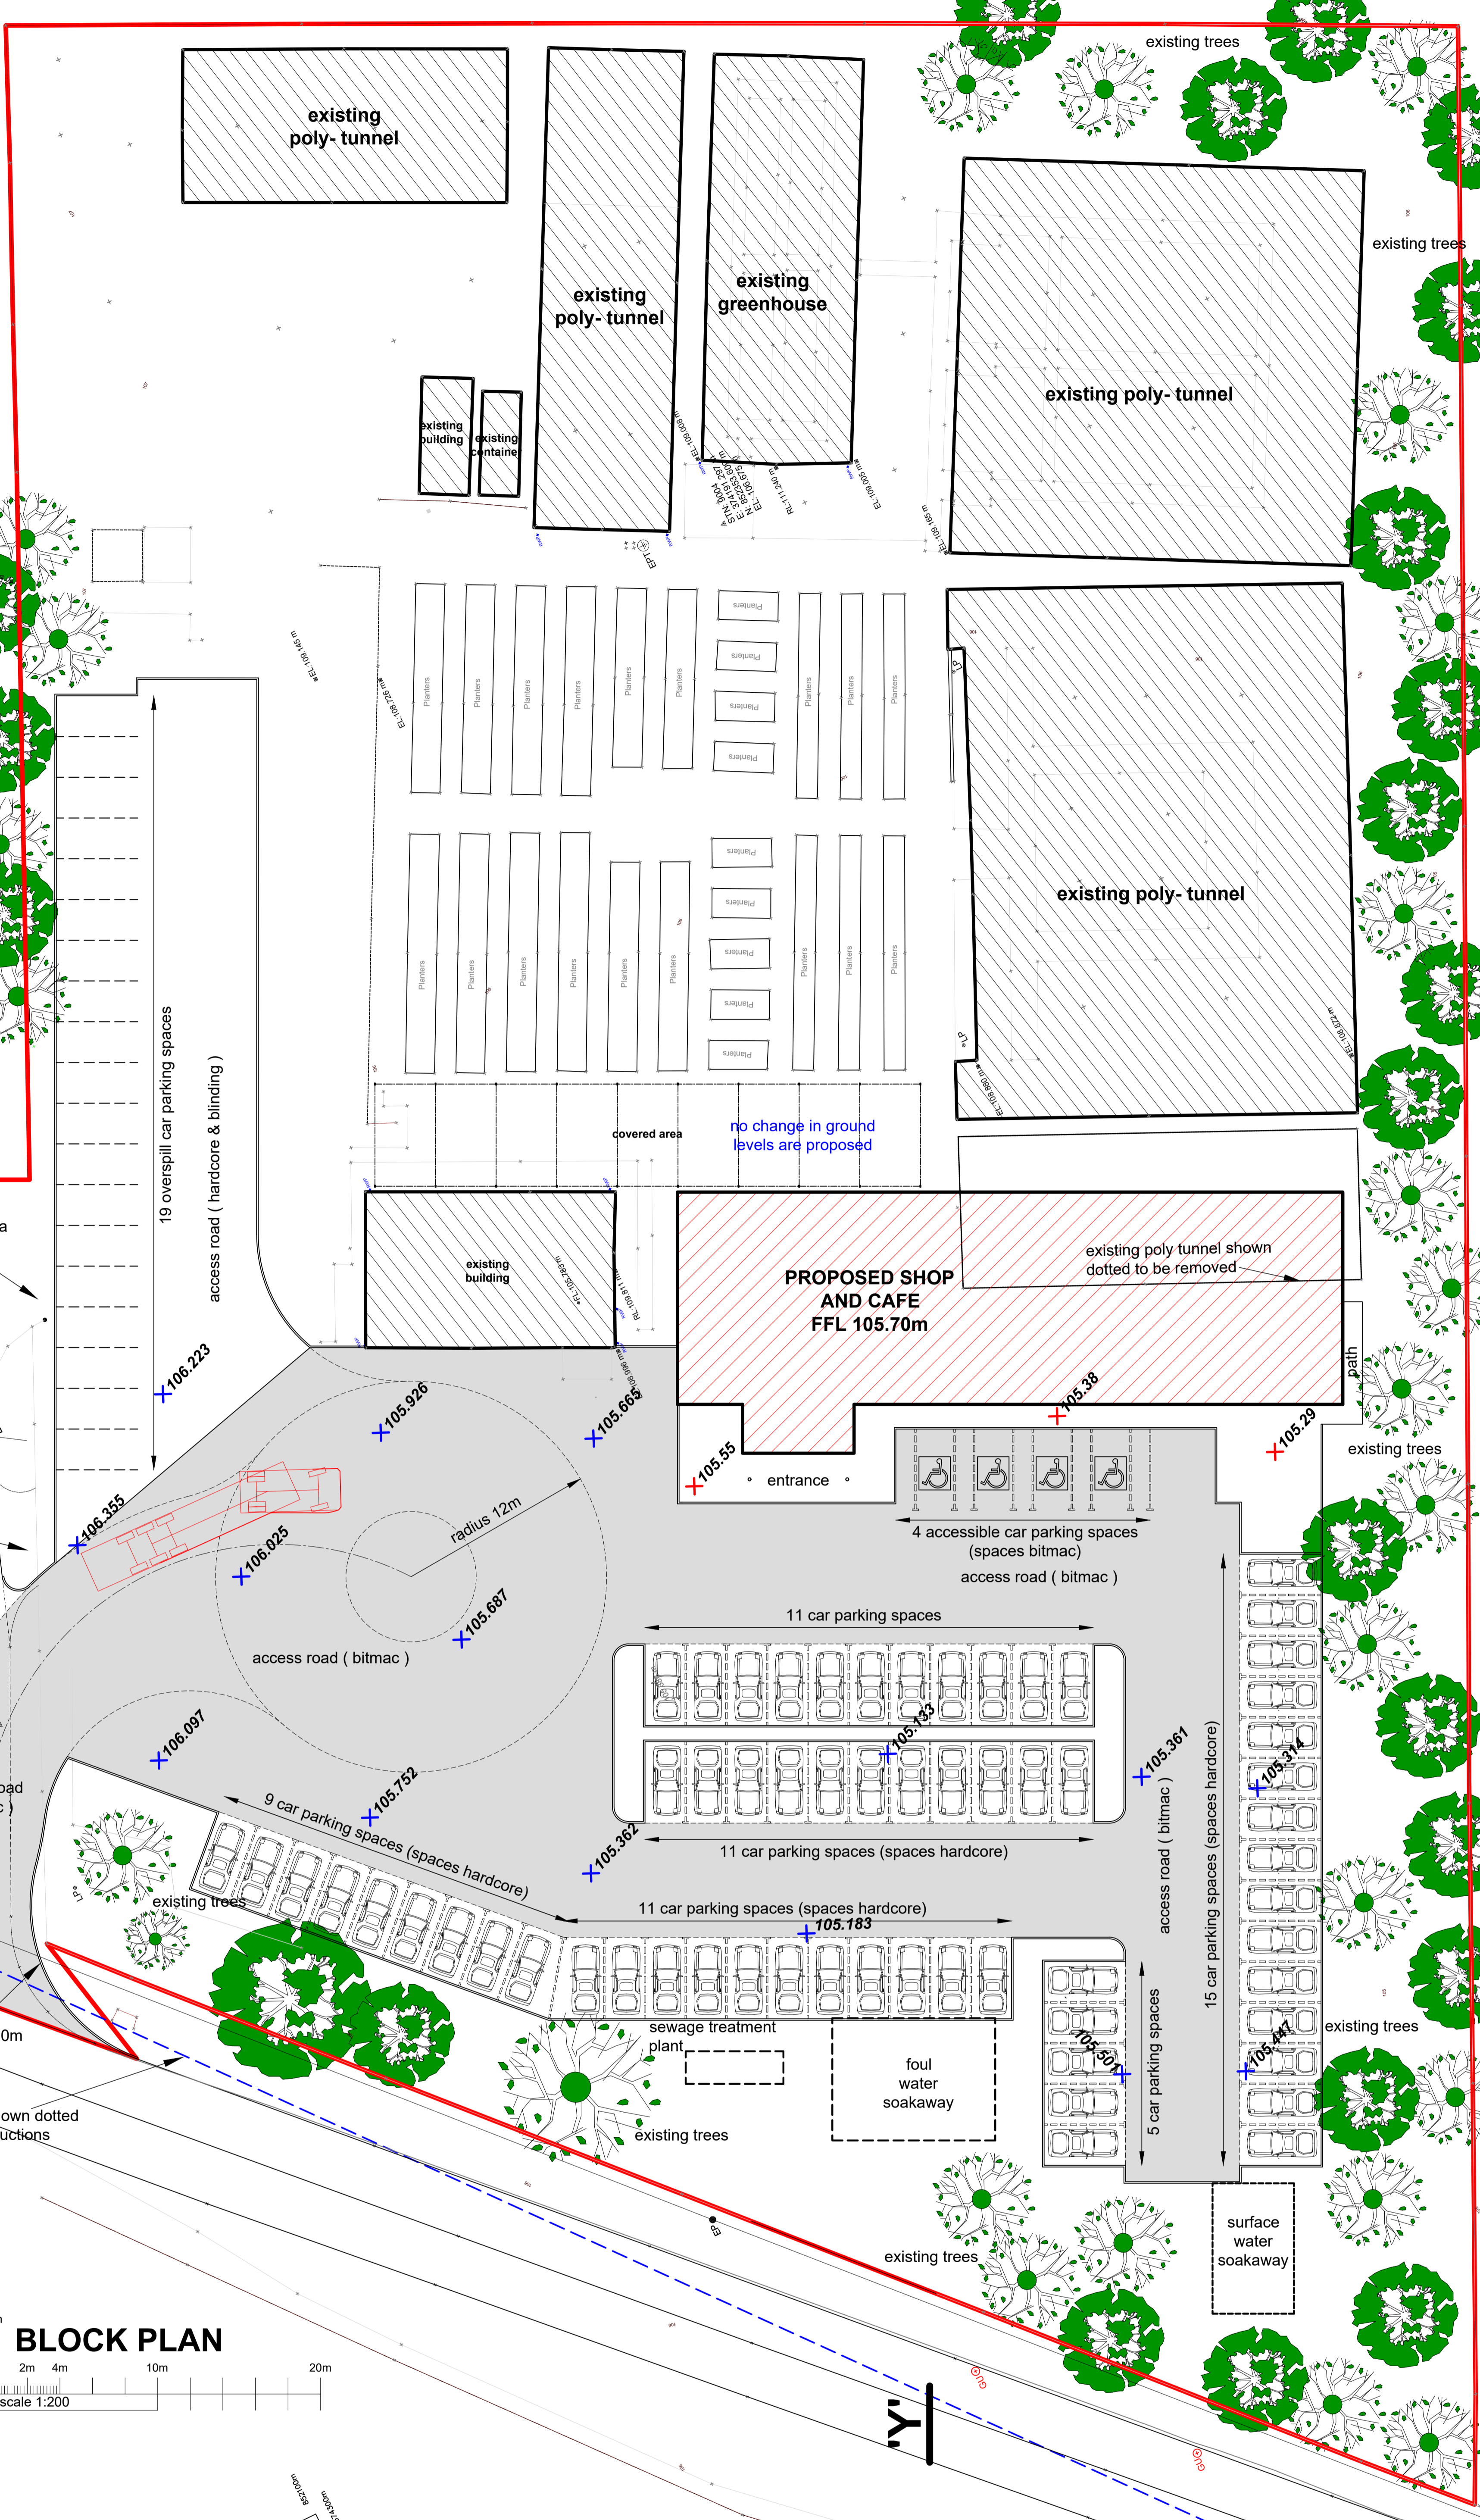



Y

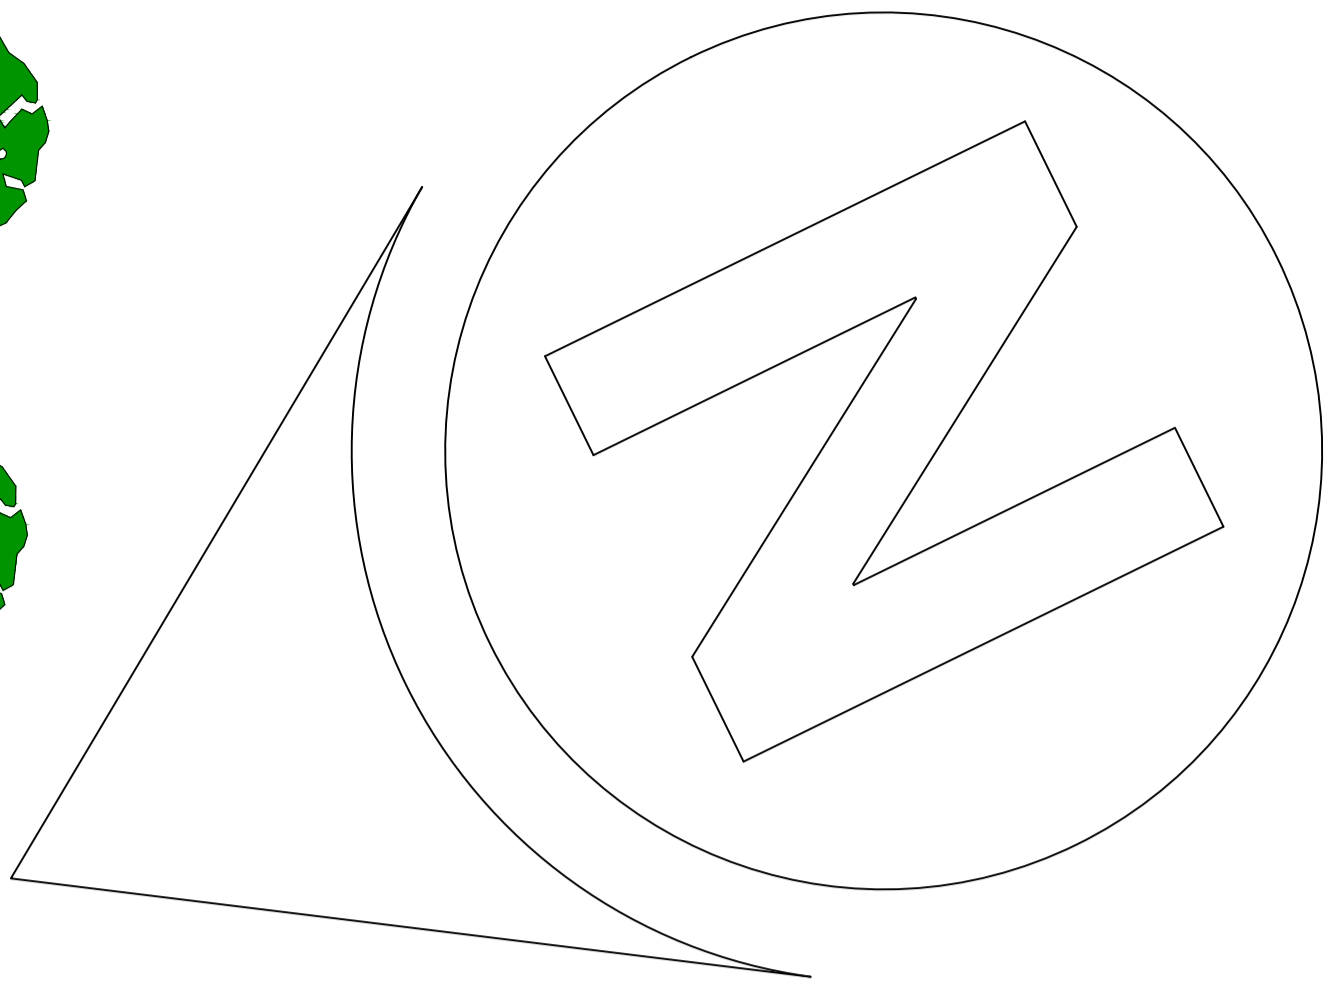

X

X

BLOCK PLAN
0m 2m 4m 10m 20m
scale 1:200

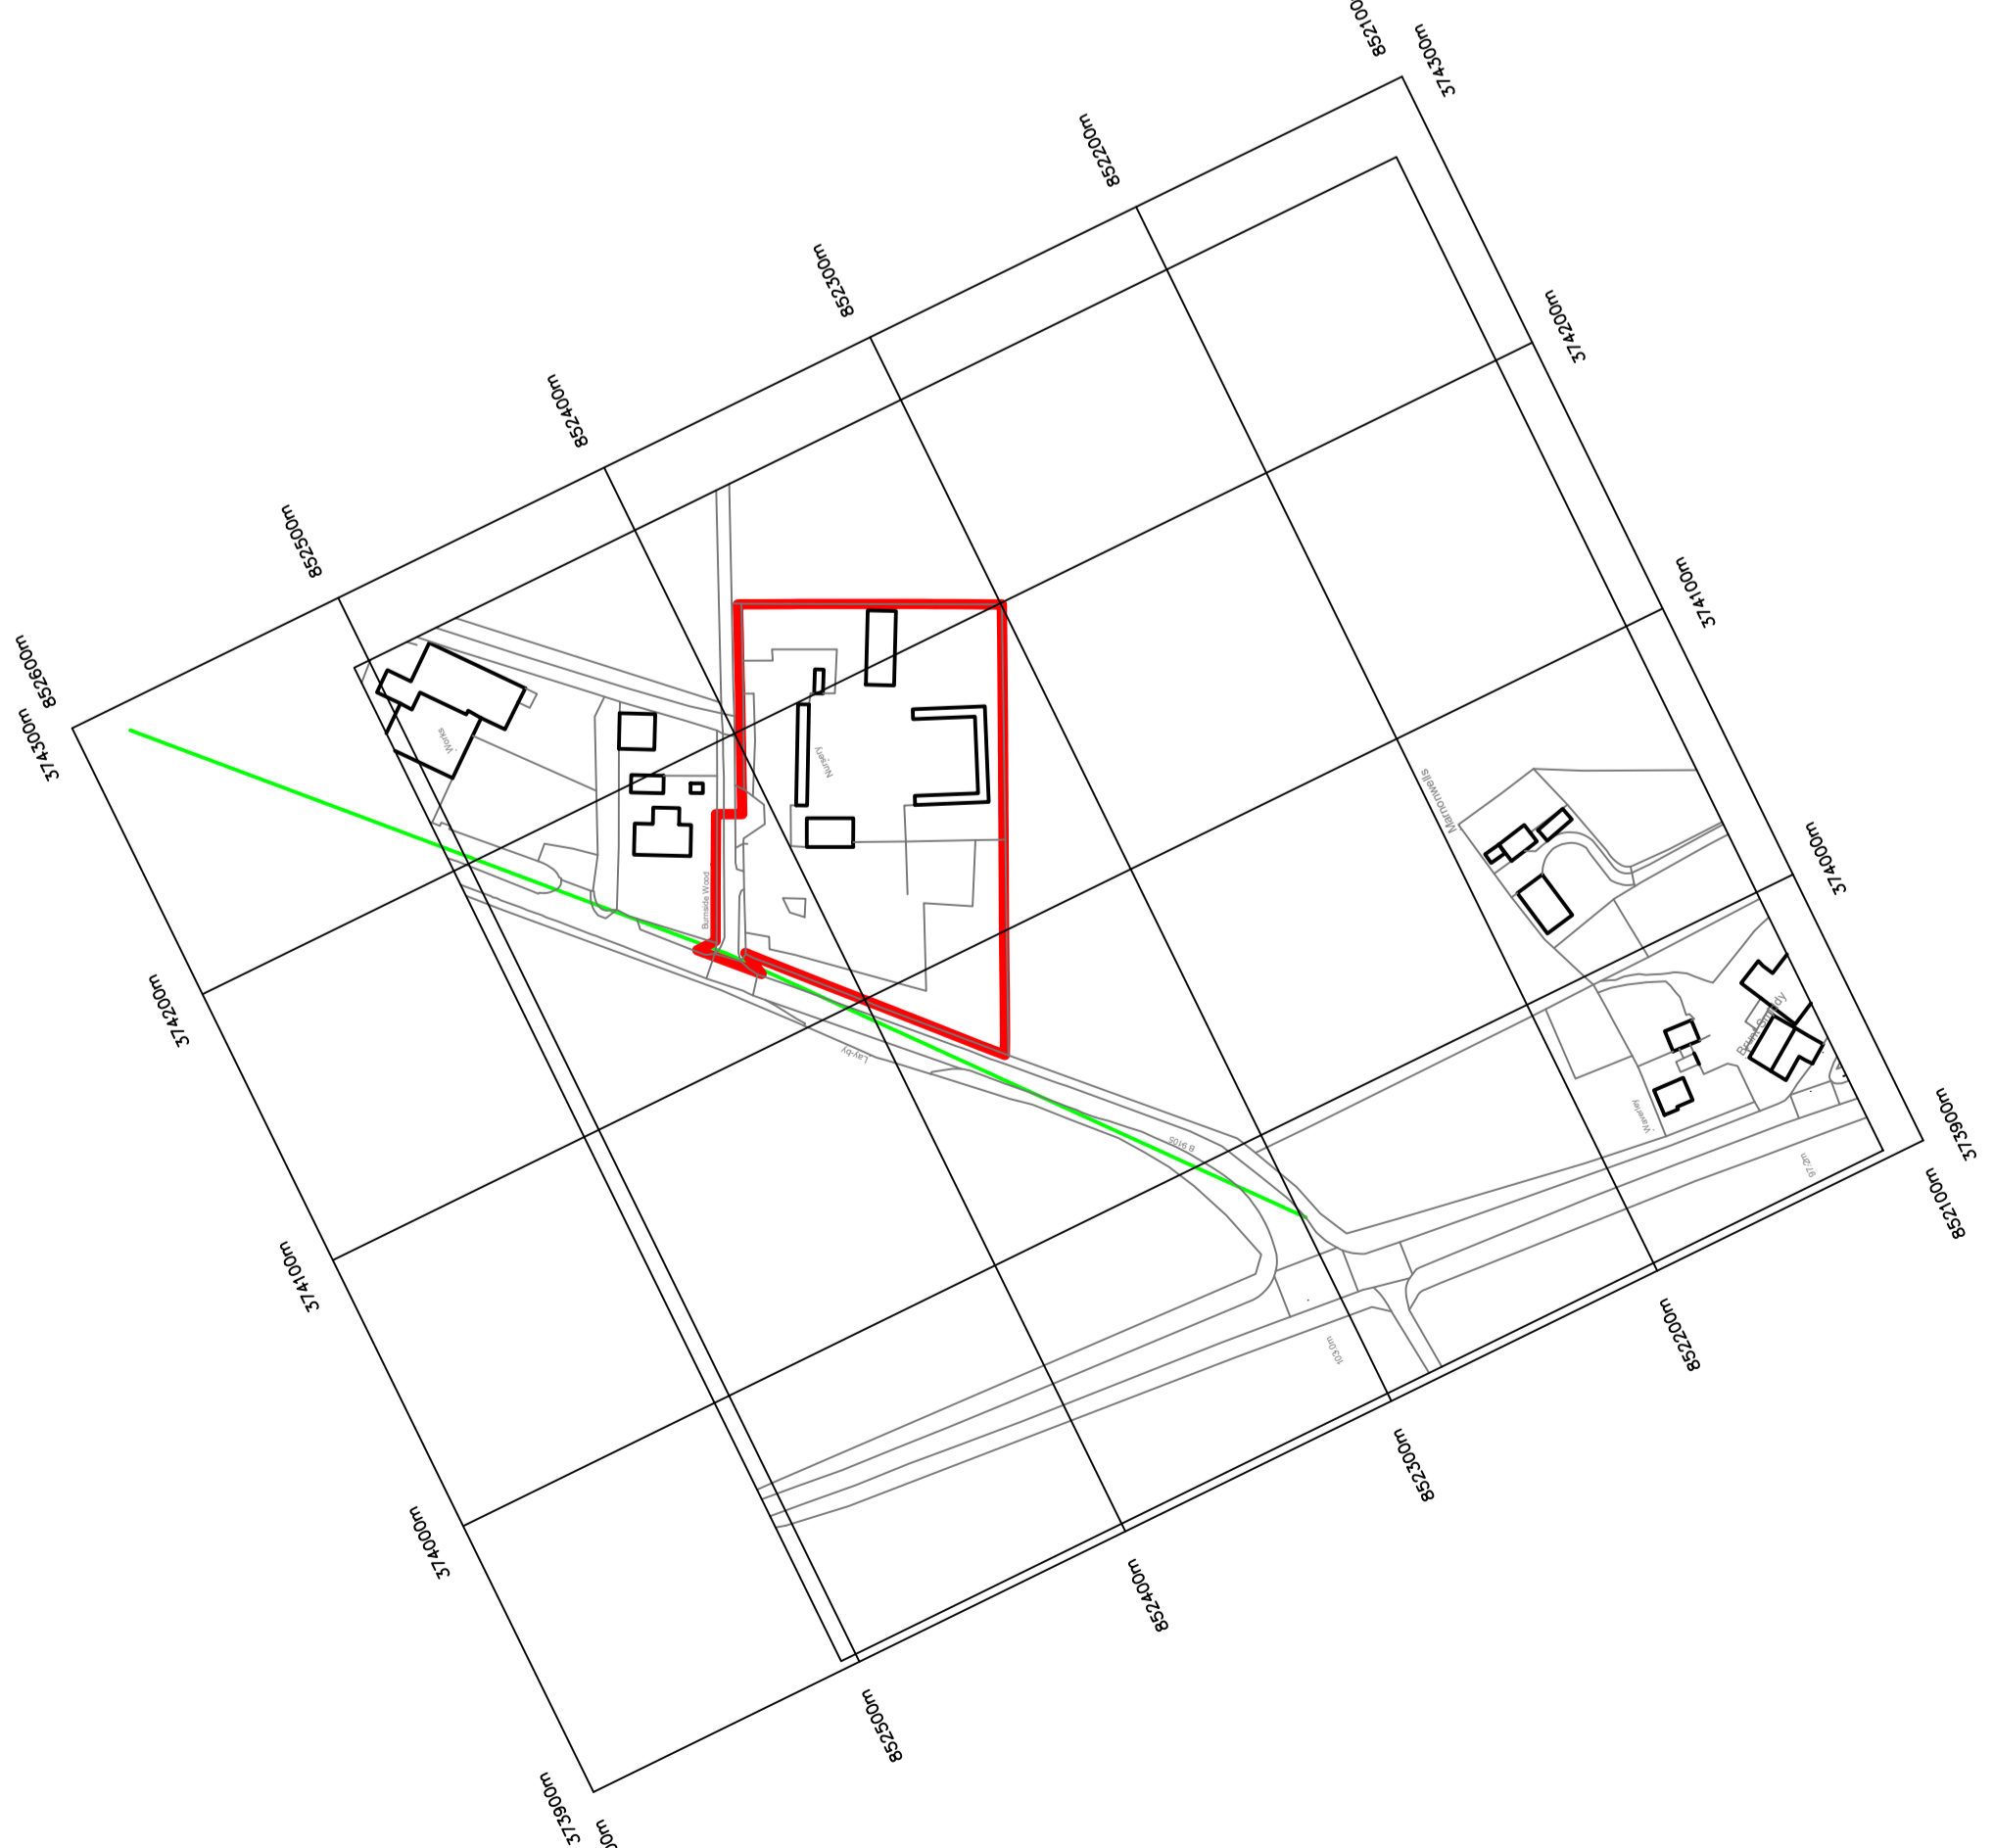

LOCATION PLAN
0m 40m 80m 120m 160m 200m 240m
scale 1:2500

Reproduced from the 2023 Ordnance Survey 1-2500 map with the permission of the controller of Her Majesty's stationery office, crown copyright reserved.
Norman P. Lawie Ltd., Architectural Design,
Tumulus Way, Midmill Business Park, Kintore,
Aberdeenshire, AB51 0TG
Licence Number AR185027

PROPOSED ERECTION OF SHOP / CAFE, AND FORMATION OF CAR PARK AT WHITE LODGE GARDEN CENTRE, TURRIFF, ABERDEENSHIRE.



All sizes to be checked on site prior to construction.
This plan may not be reproduced without the prior consent of Norman P. Lawie Ltd.
Certified true copy

This is the plan referred to in the foregoing application

Scale :- 1-200, 1-2500 **paper A0**

Date :- December 2023

Ref. No. :- NPL/D/811/P/02H

PLANNING