


EXTERNAL FINISH
LOWER WALLS - GREY CEMENT PLASTER BASE.
UPPER WALLS - KINGSPAN QUADCORE LOUVRE WALL PANEL COLOUR 'MERLIN GREY'.
ROOF - KINGSPAN KS1000 RW COLOUR MERLIN GREY.
ALL FLASHINGS METAL COLOUR 'MERLIN GREY'.
WINDOWS, DOORS AND GLAZED SCREENS - TIMBER COLOUR ANTRACITE GREY.
DOWNPIPES AND GUTTERS - SQUARE ALUMINIUM COLOUR MERLIN GREY.

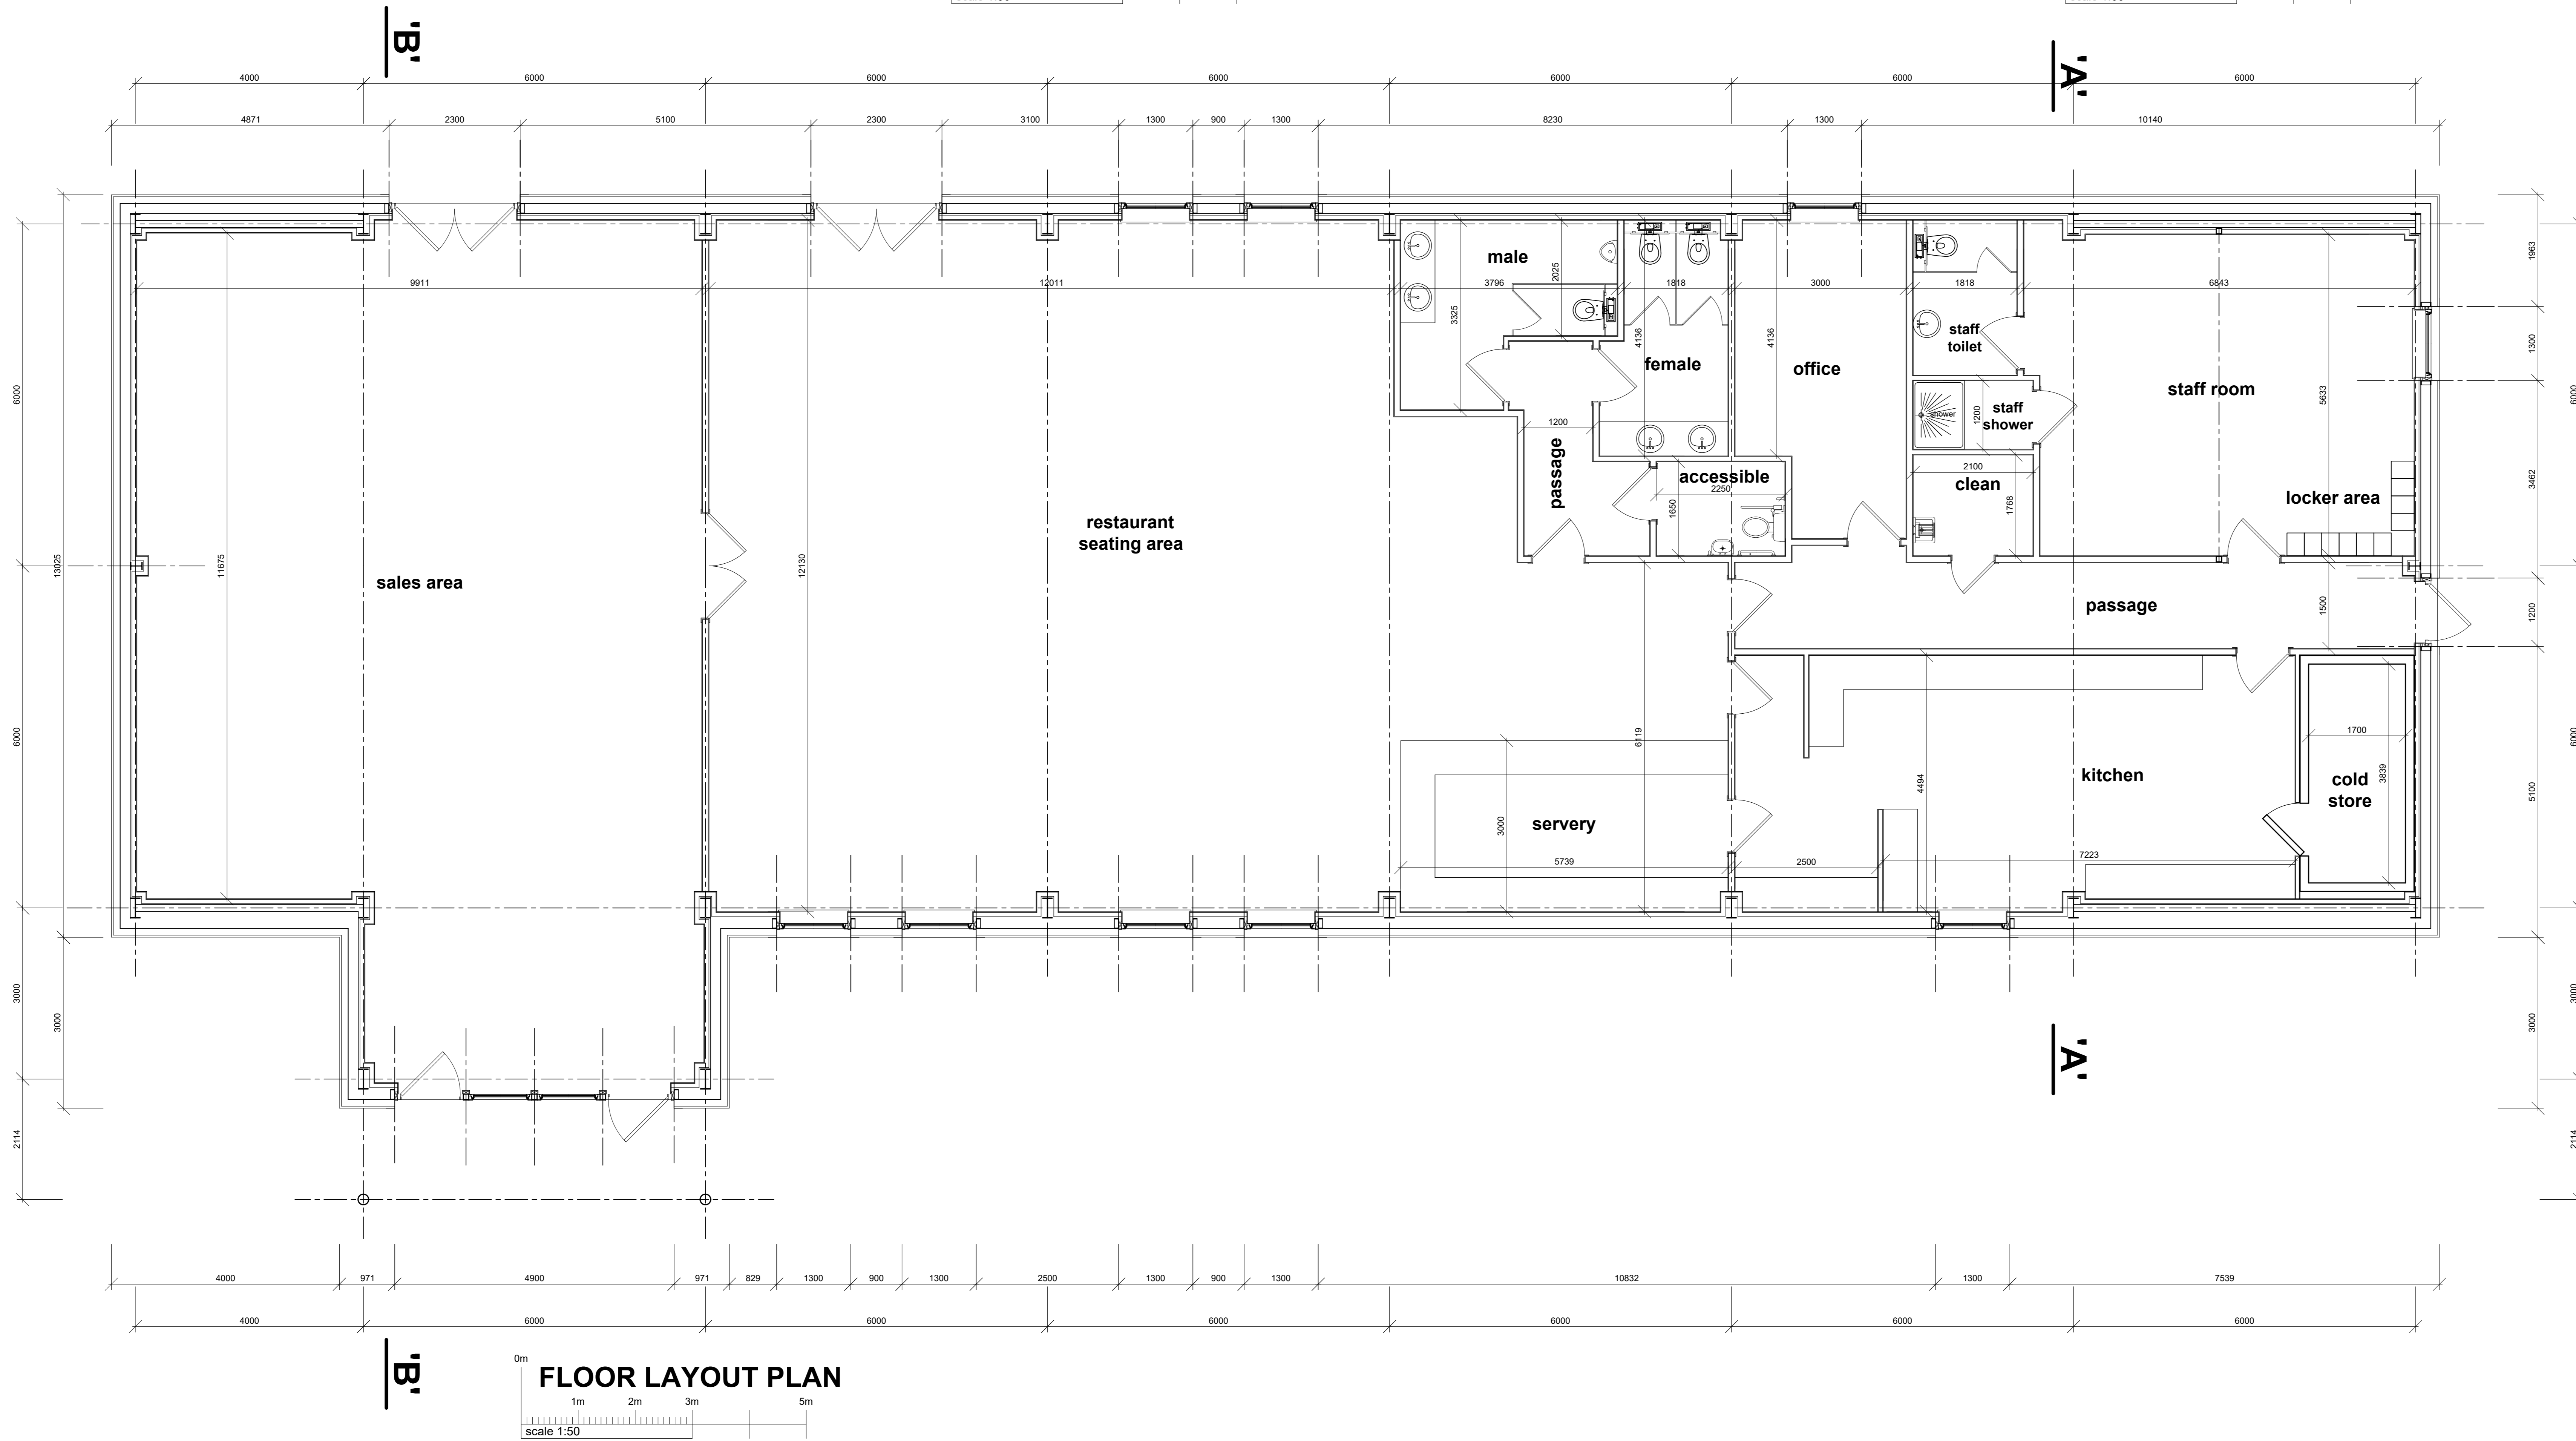

PROPOSED ERECTION OF SHOP / CAFE, AND FORMATION OF CAR PARK AT WHITE LODGE GARDEN CENTRE, TURRIFF, ABERDEENSHIRE.

Norman P. Lawrie Ltd
Architectural Design
Tumulus Way, Midmill Business Park,
Kintore, Aberdeenshire, AB51 0TG
info@nplawrie.co.uk | 01487 833 964 | www.nplawrie.co.uk

All sizes to be checked on site prior to construction.
This plan may not be reproduced without the prior consent of Norman P. Lawrie Ltd.
Certified true copy

This is the plan referred to in the foregoing application

Scale :- 1-50, 1-100 **paper A0**

Date :- December 2023

Ref. No. :- NPL/D/811/P/01B

PLANNING