



# THE PROPOSAL: LOWER GROUND FLOOR

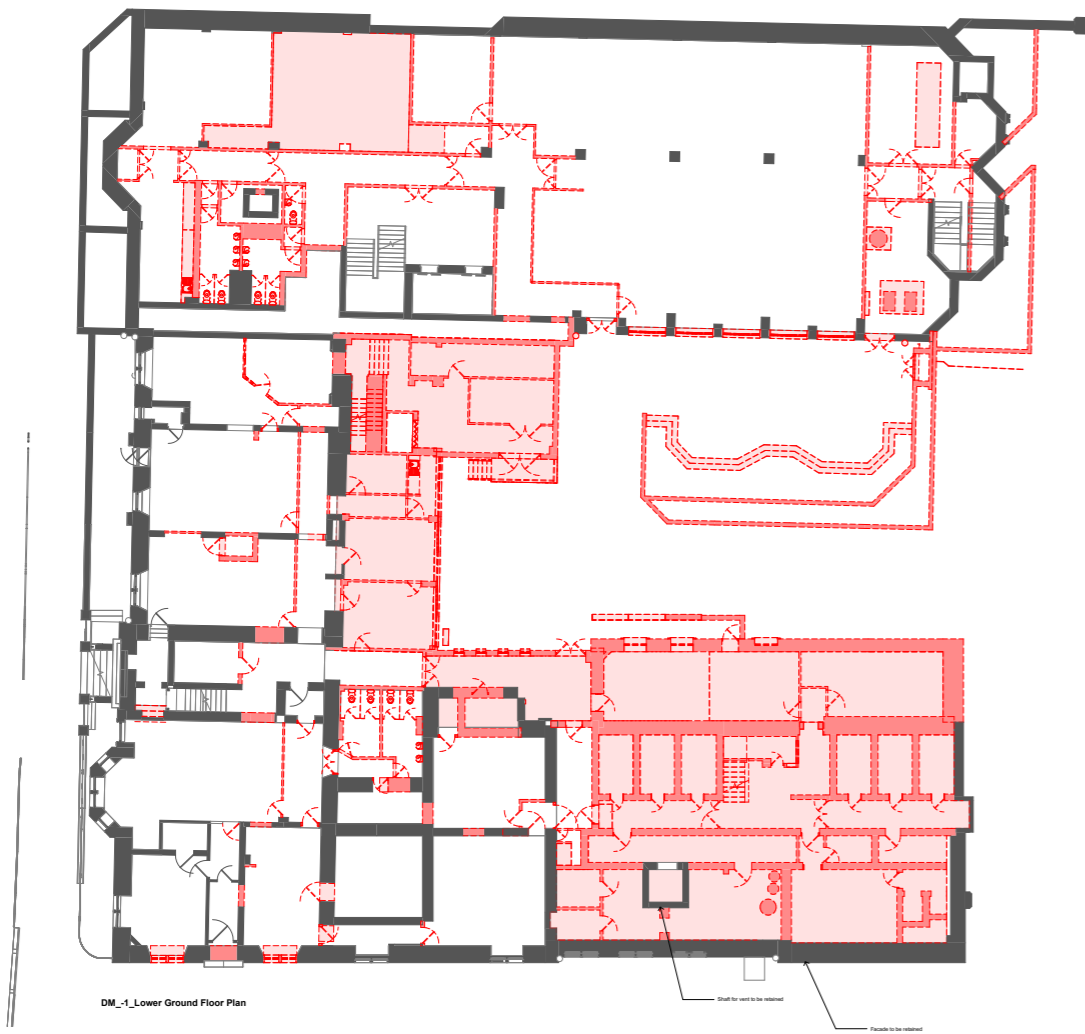


Existing

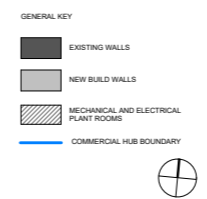


Proposed

# THE PROPOSAL: GROUND FLOOR

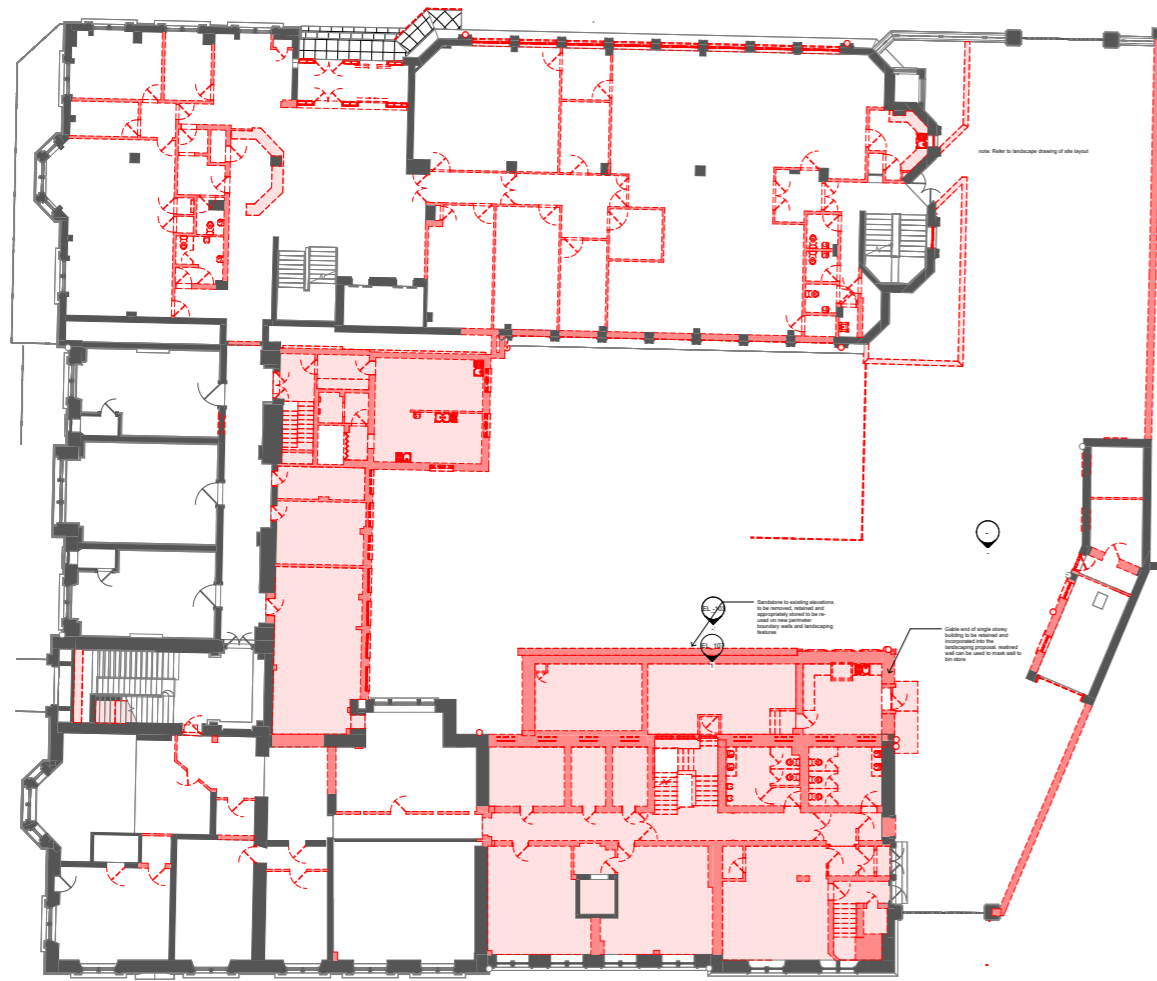

DM\_00\_Ground Floor Plan

Existing

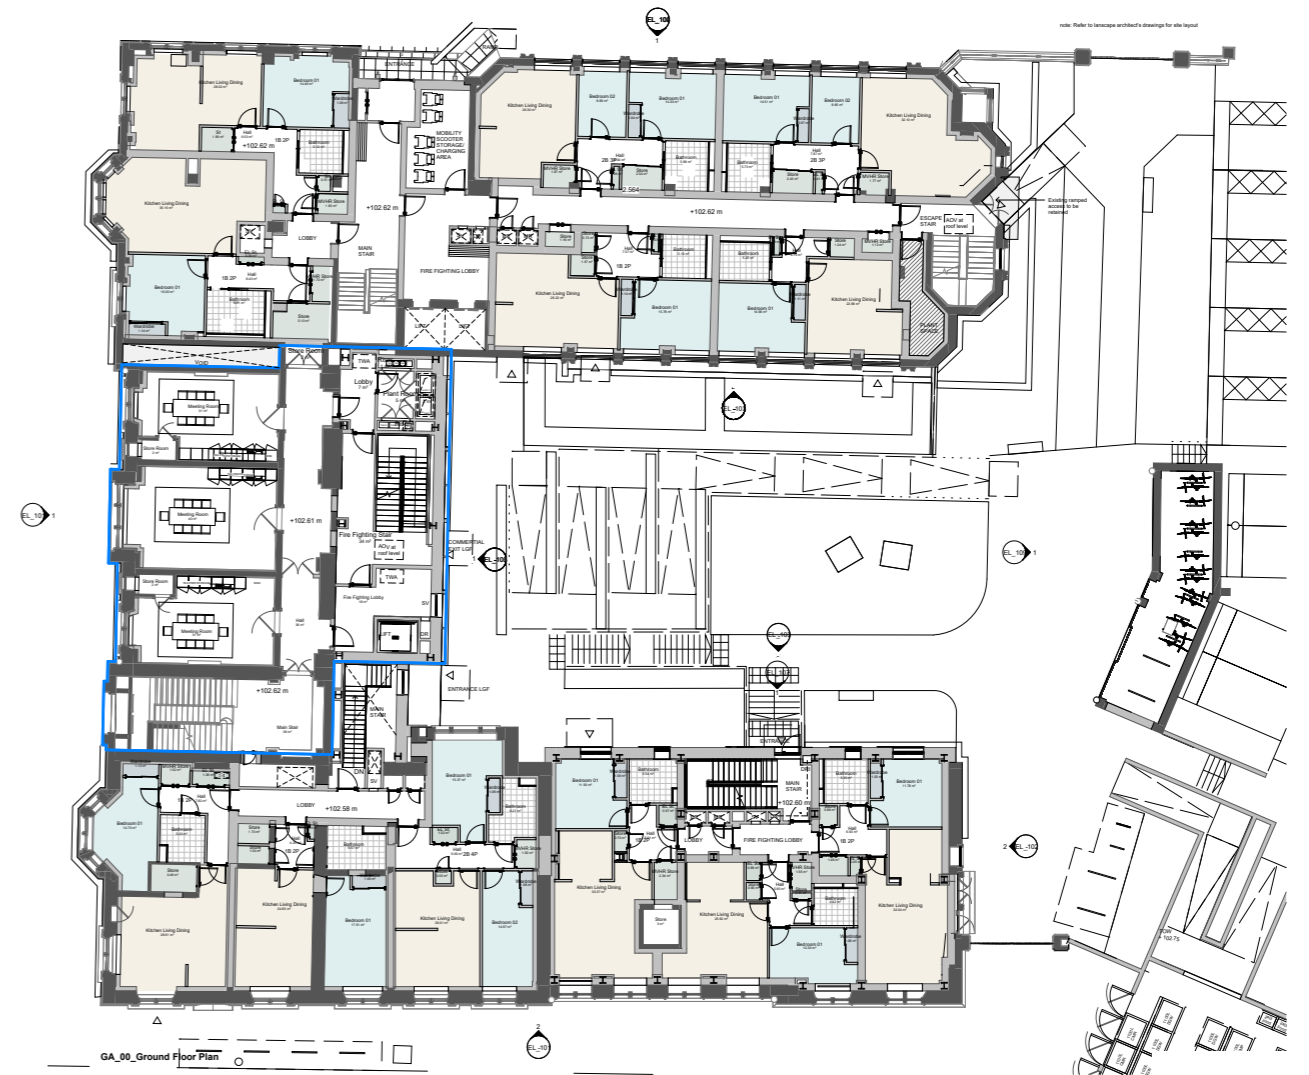


GA\_00\_Ground Floor Plan


- GENERAL KEY
- EXISTING WALLS
  - NEW BUILD WALLS
  - MECHANICAL AND ELECTRICAL PLANT ROOMS
  - COMMERCIAL HUB BOUNDARY

Proposed

# THE PROPOSAL: FIRST FLOOR

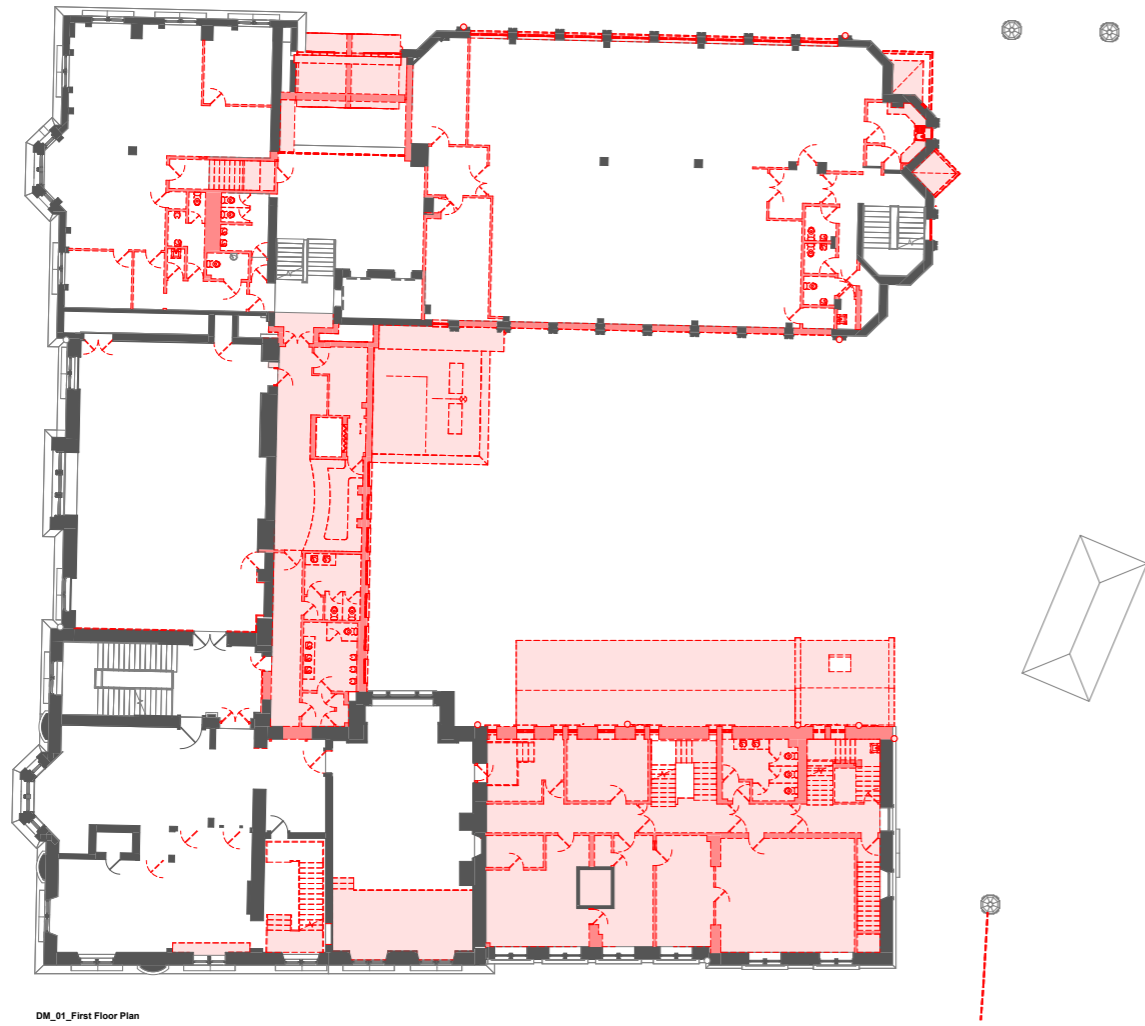


Existing

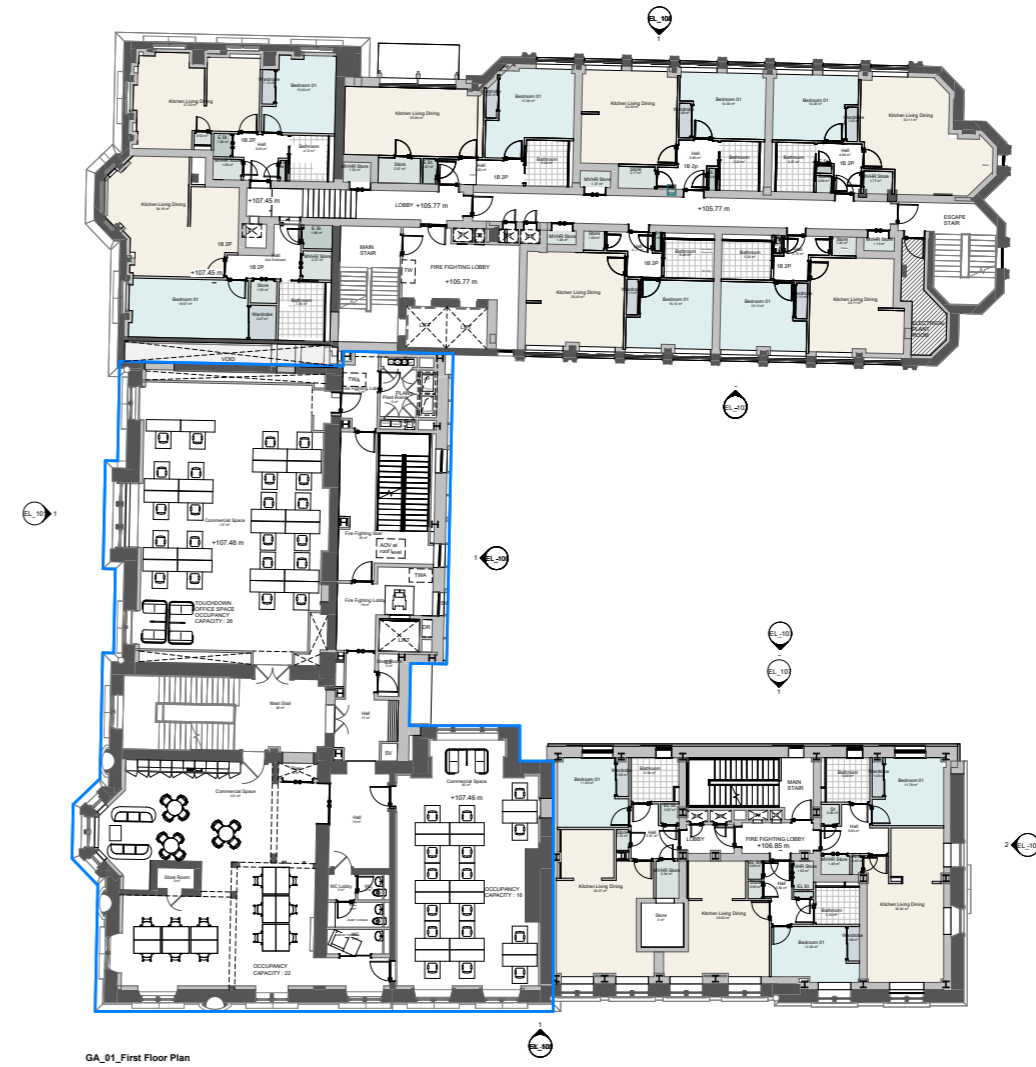

Proposed


# THE PROPOSAL: INTERMEDIATE LEVEL/ SECOND FLOOR

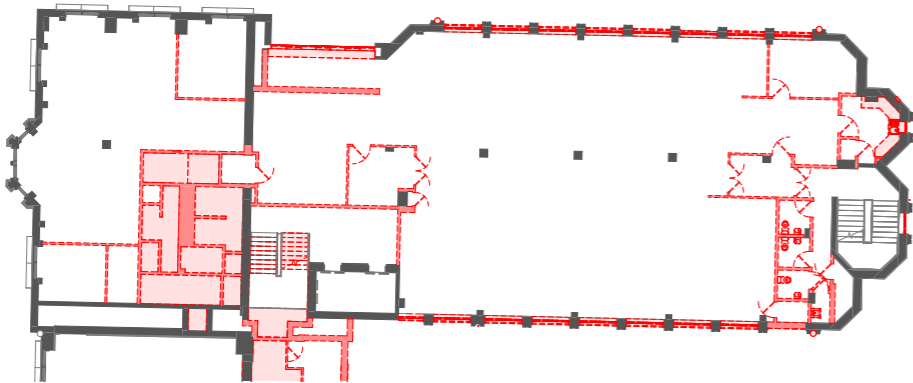


GA 02 Second Floor Plan\_Intermediate Level (Extension)

GENERAL KEY

- EXISTING WALLS
- NEW BUILD WALLS
- MECHANICAL AND ELECTRICAL PLANT ROOMS
- COMMERCIAL HUB BOUNDARY



# THE PROPOSAL: SECOND FLOOR (MAIN BUILDING)/ THIRD FLOOR (EXTENSION)

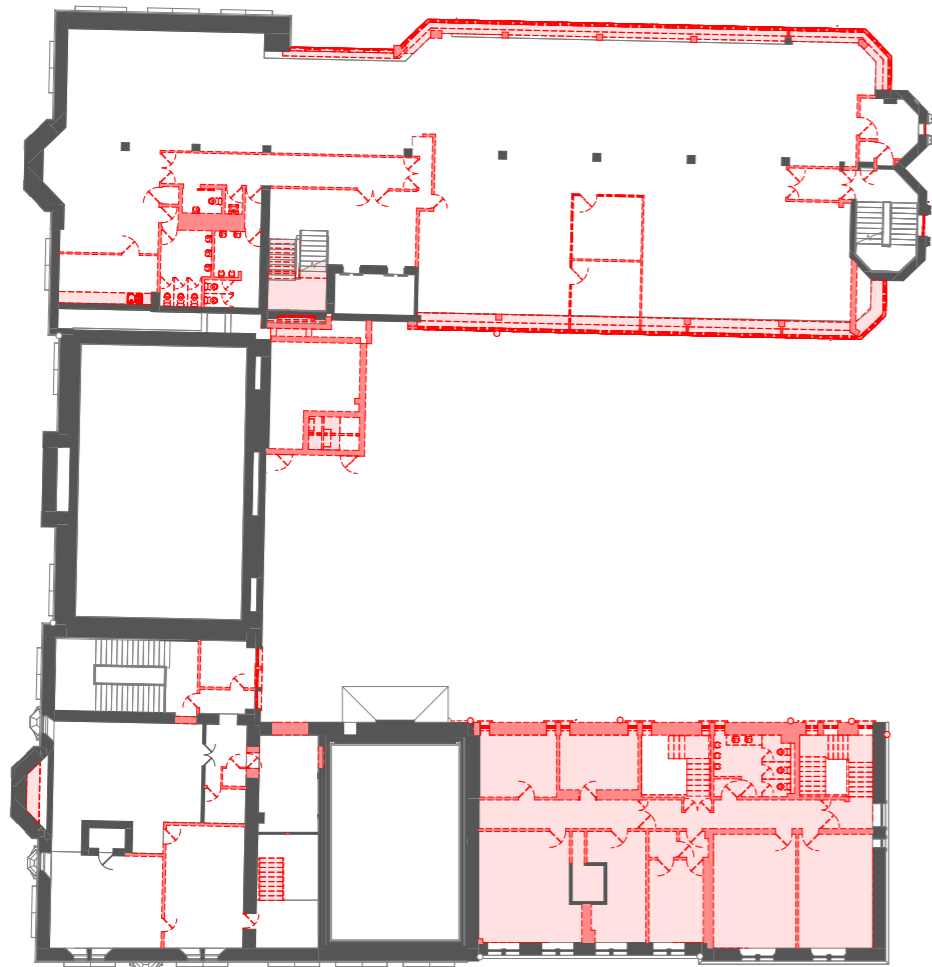

DM\_03\_Third Floor Plan (Extension) Second Floor Plan (Main Building)

Existing




GA\_03\_Third Floor Plan (Extension) Second Floor Plan (Main Building)

- GENERAL KEY
- EXISTING WALLS
  - NEW BUILD WALLS
  - MECHANICAL AND ELECTRICAL PLANT ROOMS
  - COMMERCIAL HUB BOUNDARY


Proposed

# THE PROPOSAL: FOURTH FLOOR

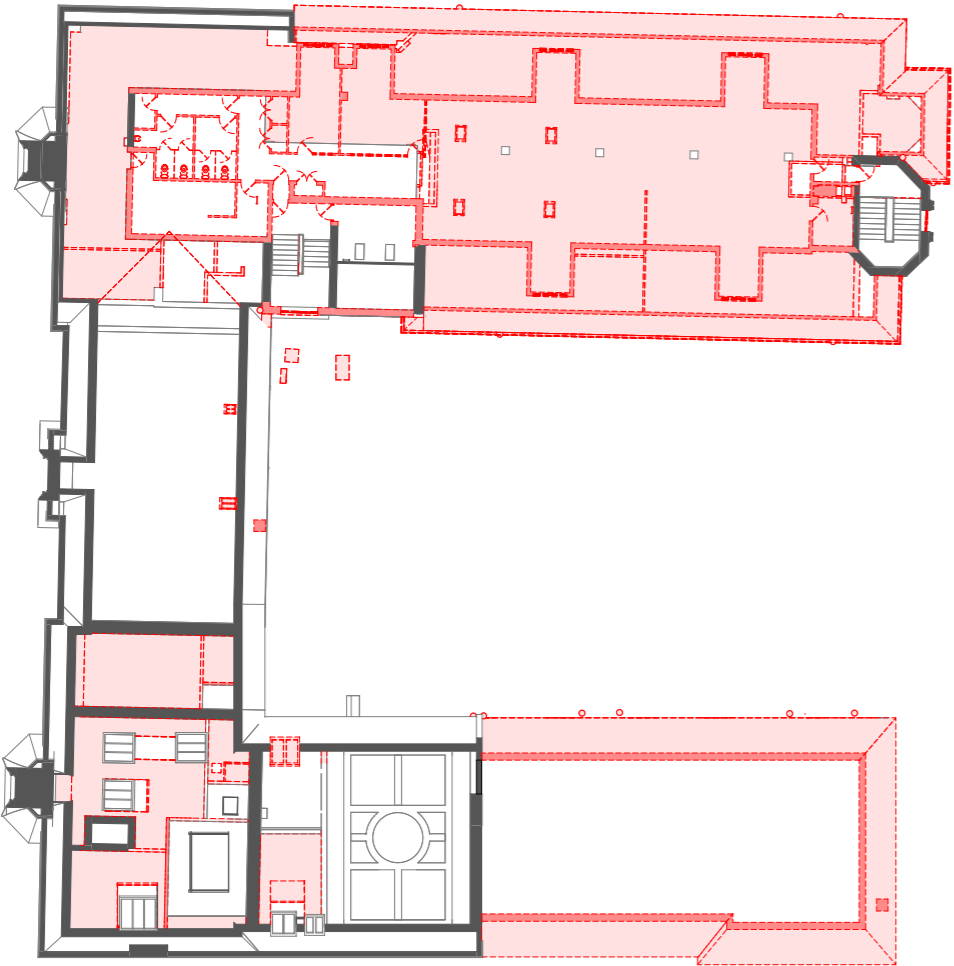

DM\_04\_Fourth Floor Plan (Extension)

Existing

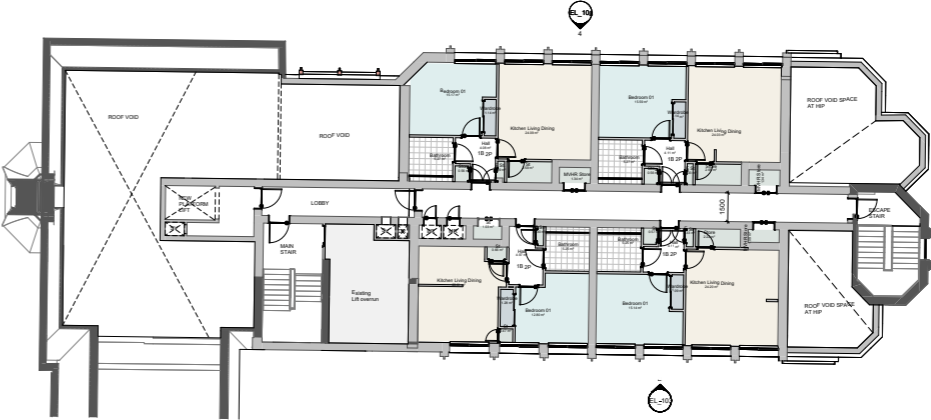


GA\_04\_Fourth Floor Plan (Extension)


Proposed

GENERAL KEY

- EXISTING WALLS
- NEW BUILD WALLS
- MECHANICAL AND ELECTRICAL PLANT ROOMS
- COMMERCIAL HUB BOUNDARY




# THE PROPOSAL: ROOF PLAN

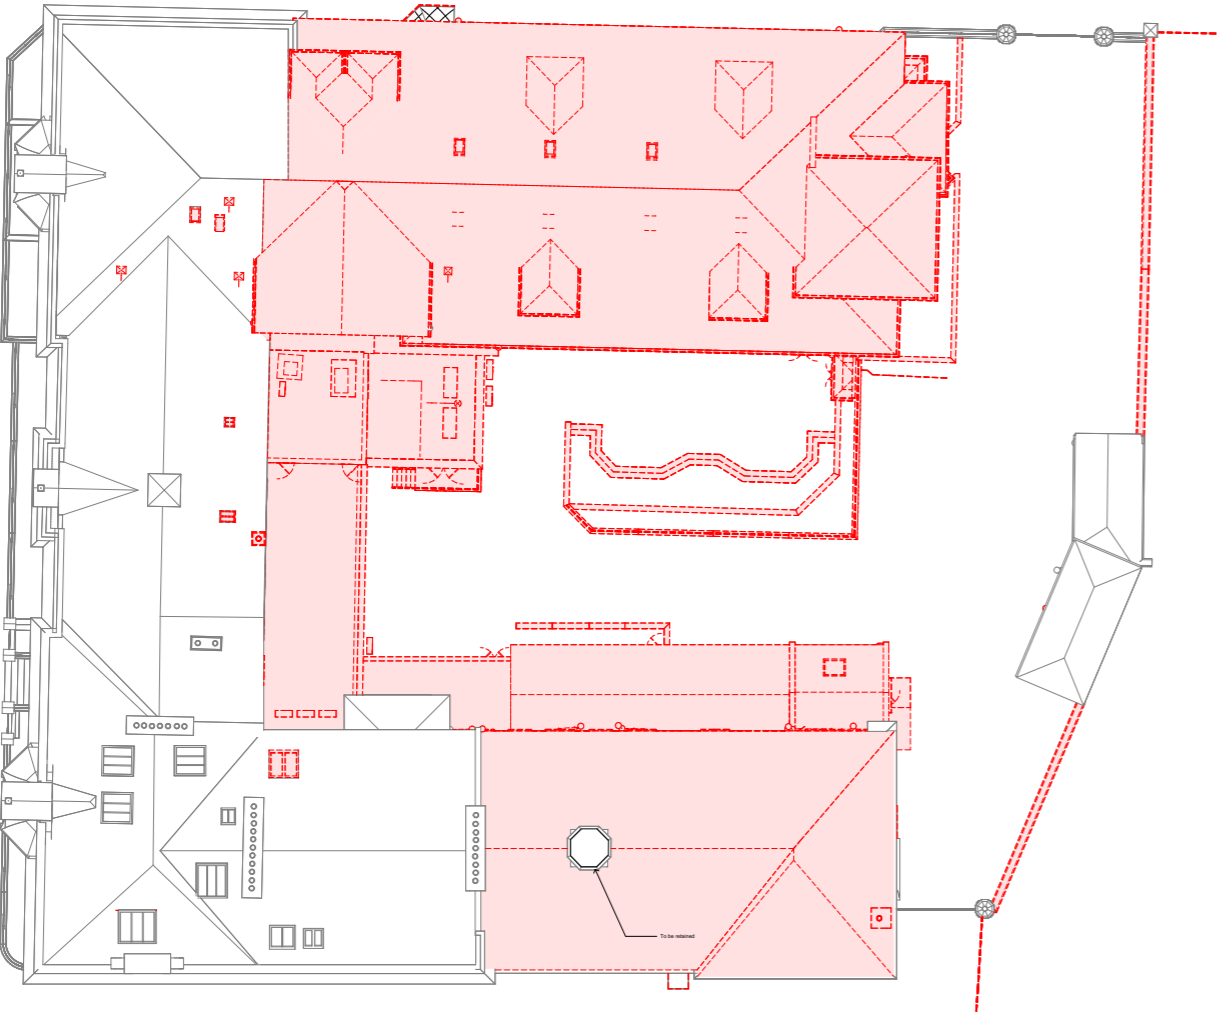

DM\_05 Roof Plan

Existing

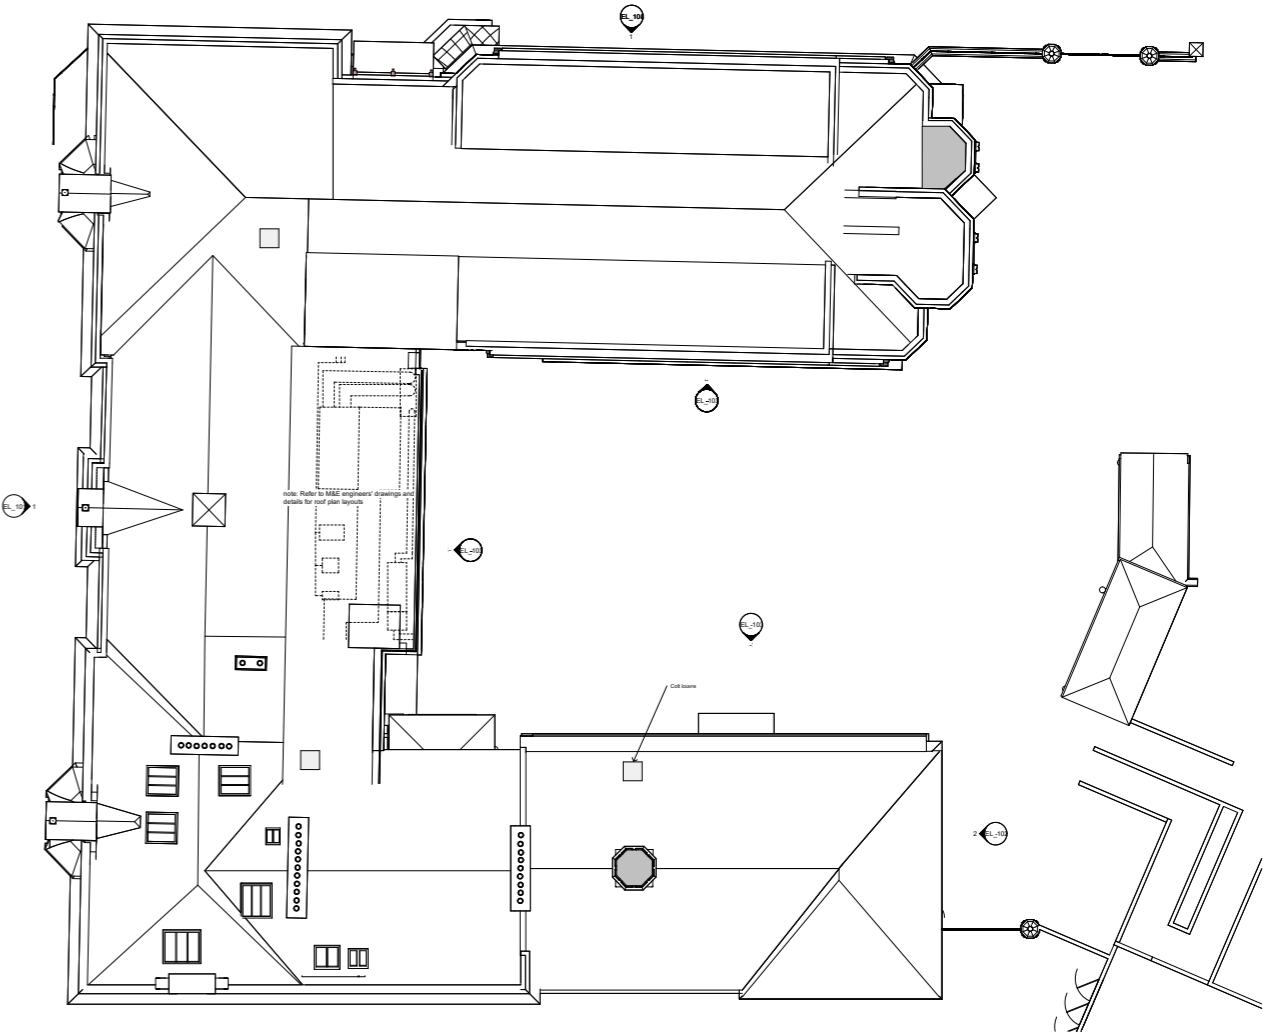

GA\_05 Roof Plan

Proposed