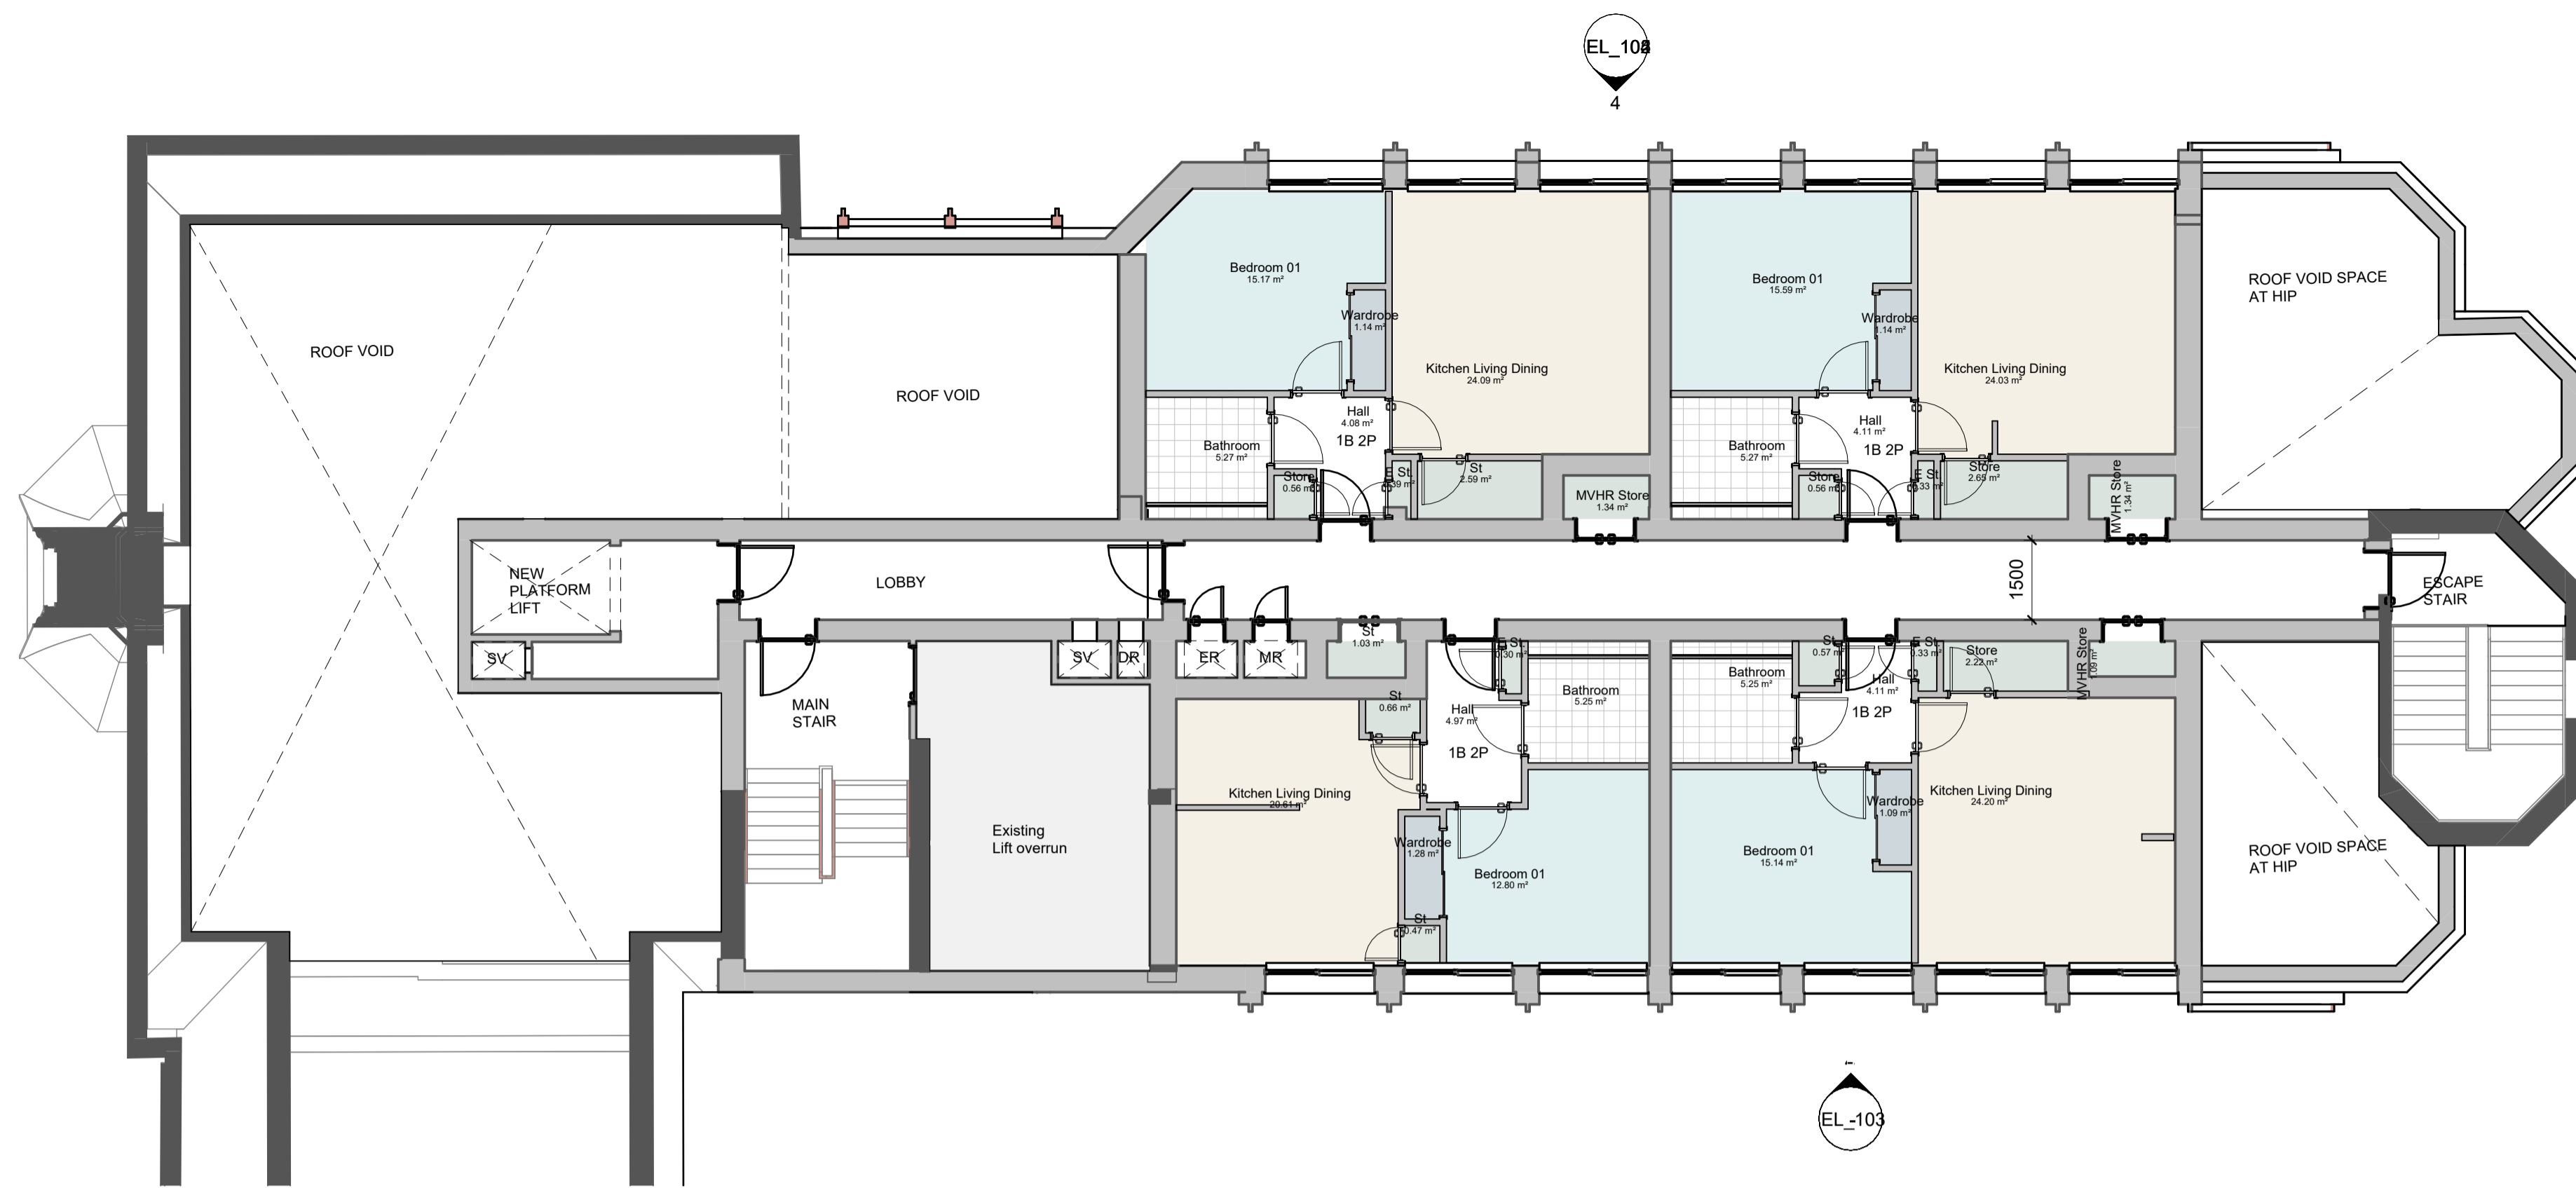




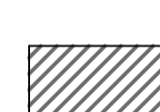

REV.	REVISION NOTE	DATE	BY
A	Stage 3_Updated for coordination	15/05/23	MM
B	Stage 3_Issued for Cost Plan	04/08/23	JK
C	PLANNING ISSUE	14/12/23	JK



GA_04_Fourth Floor Plan (Extension)
1: 100

EL_103 1

GENERAL KEY

-  EXISTING WALLS
-  NEW BUILD WALLS
-  MECHANICAL AND ELECTRICAL PLANT ROOMS
-  COMMERCIAL HUB BOUNDARY

NOTES -
DO NOT SCALE FROM DRAWING
ALL DIMENSIONS TO BE CHECKED ON SITE PRIOR TO THE START OF ANY WORK AND ANY DISCREPANCIES NOTIFIED IN WRITING.
REFER TO ENGINEERS' DRAWINGS FOR ALL STRUCTURAL, HEATING, LIGHTING, POWER, EXTERNAL AND UNDERGROUND DRAINAGE AND VENTILATION INFORMATION
ALL BUILDING WORKS TO COMPLY IN ALL RESPECTS TO CURRENT BUILDING STANDARDS FOR COUNTRY IN WHICH SITE IS LOCATED.

PLANNING

CLIENT -
Collective Architecture
PROJECT -
Kildonan Street

DRAWING -
Proposed Fourth Floor Plan_Extension

DATE	BY	SCALE	
OCT 2021	MM	1: 100 @ A1	
JOB NO	CHKD	DRWG NO	REV
20240	-	GA_05	C

COLLECTIVE ARCHITECTURE
 MERCAT BUILDING, 26 GALLOWGATE, GLASGOW, G1 5AB
 TELEPHONE +44(0)141 552 3001 FAX +44(0)141 552 3888
 24 AINSLIE PLACE, EDINBURGH, EH3 6AJ
 TELEPHONE +44 (0)131 516 2270
 EMAIL INFO@COLLECTIVEARCHITECTURE.CO.UK
 WWW.COLLECTIVEARCHITECTURE.CO.UK

