

REV.	REVISION NOTE	DATE	BY
A	Stage 3_Issued for Coordination	23/06/15	MM
B	Stage 3_Issued for Cost Plan	04/08/23	JK
C	PLANNING ISSUE	14/12/23	JK


Survey Level XX- South
Wing Third - 114530
Survey Level XX- South
114640g Third - 113800
114300

Survey Level 7 - South
Wing Second - 110800
110800

Survey Level 4 - South
Wing First - 106850
106850

Survey Level 2 - Ground -
102600
102600

Survey Level 1 - Basement
- 98900
98900

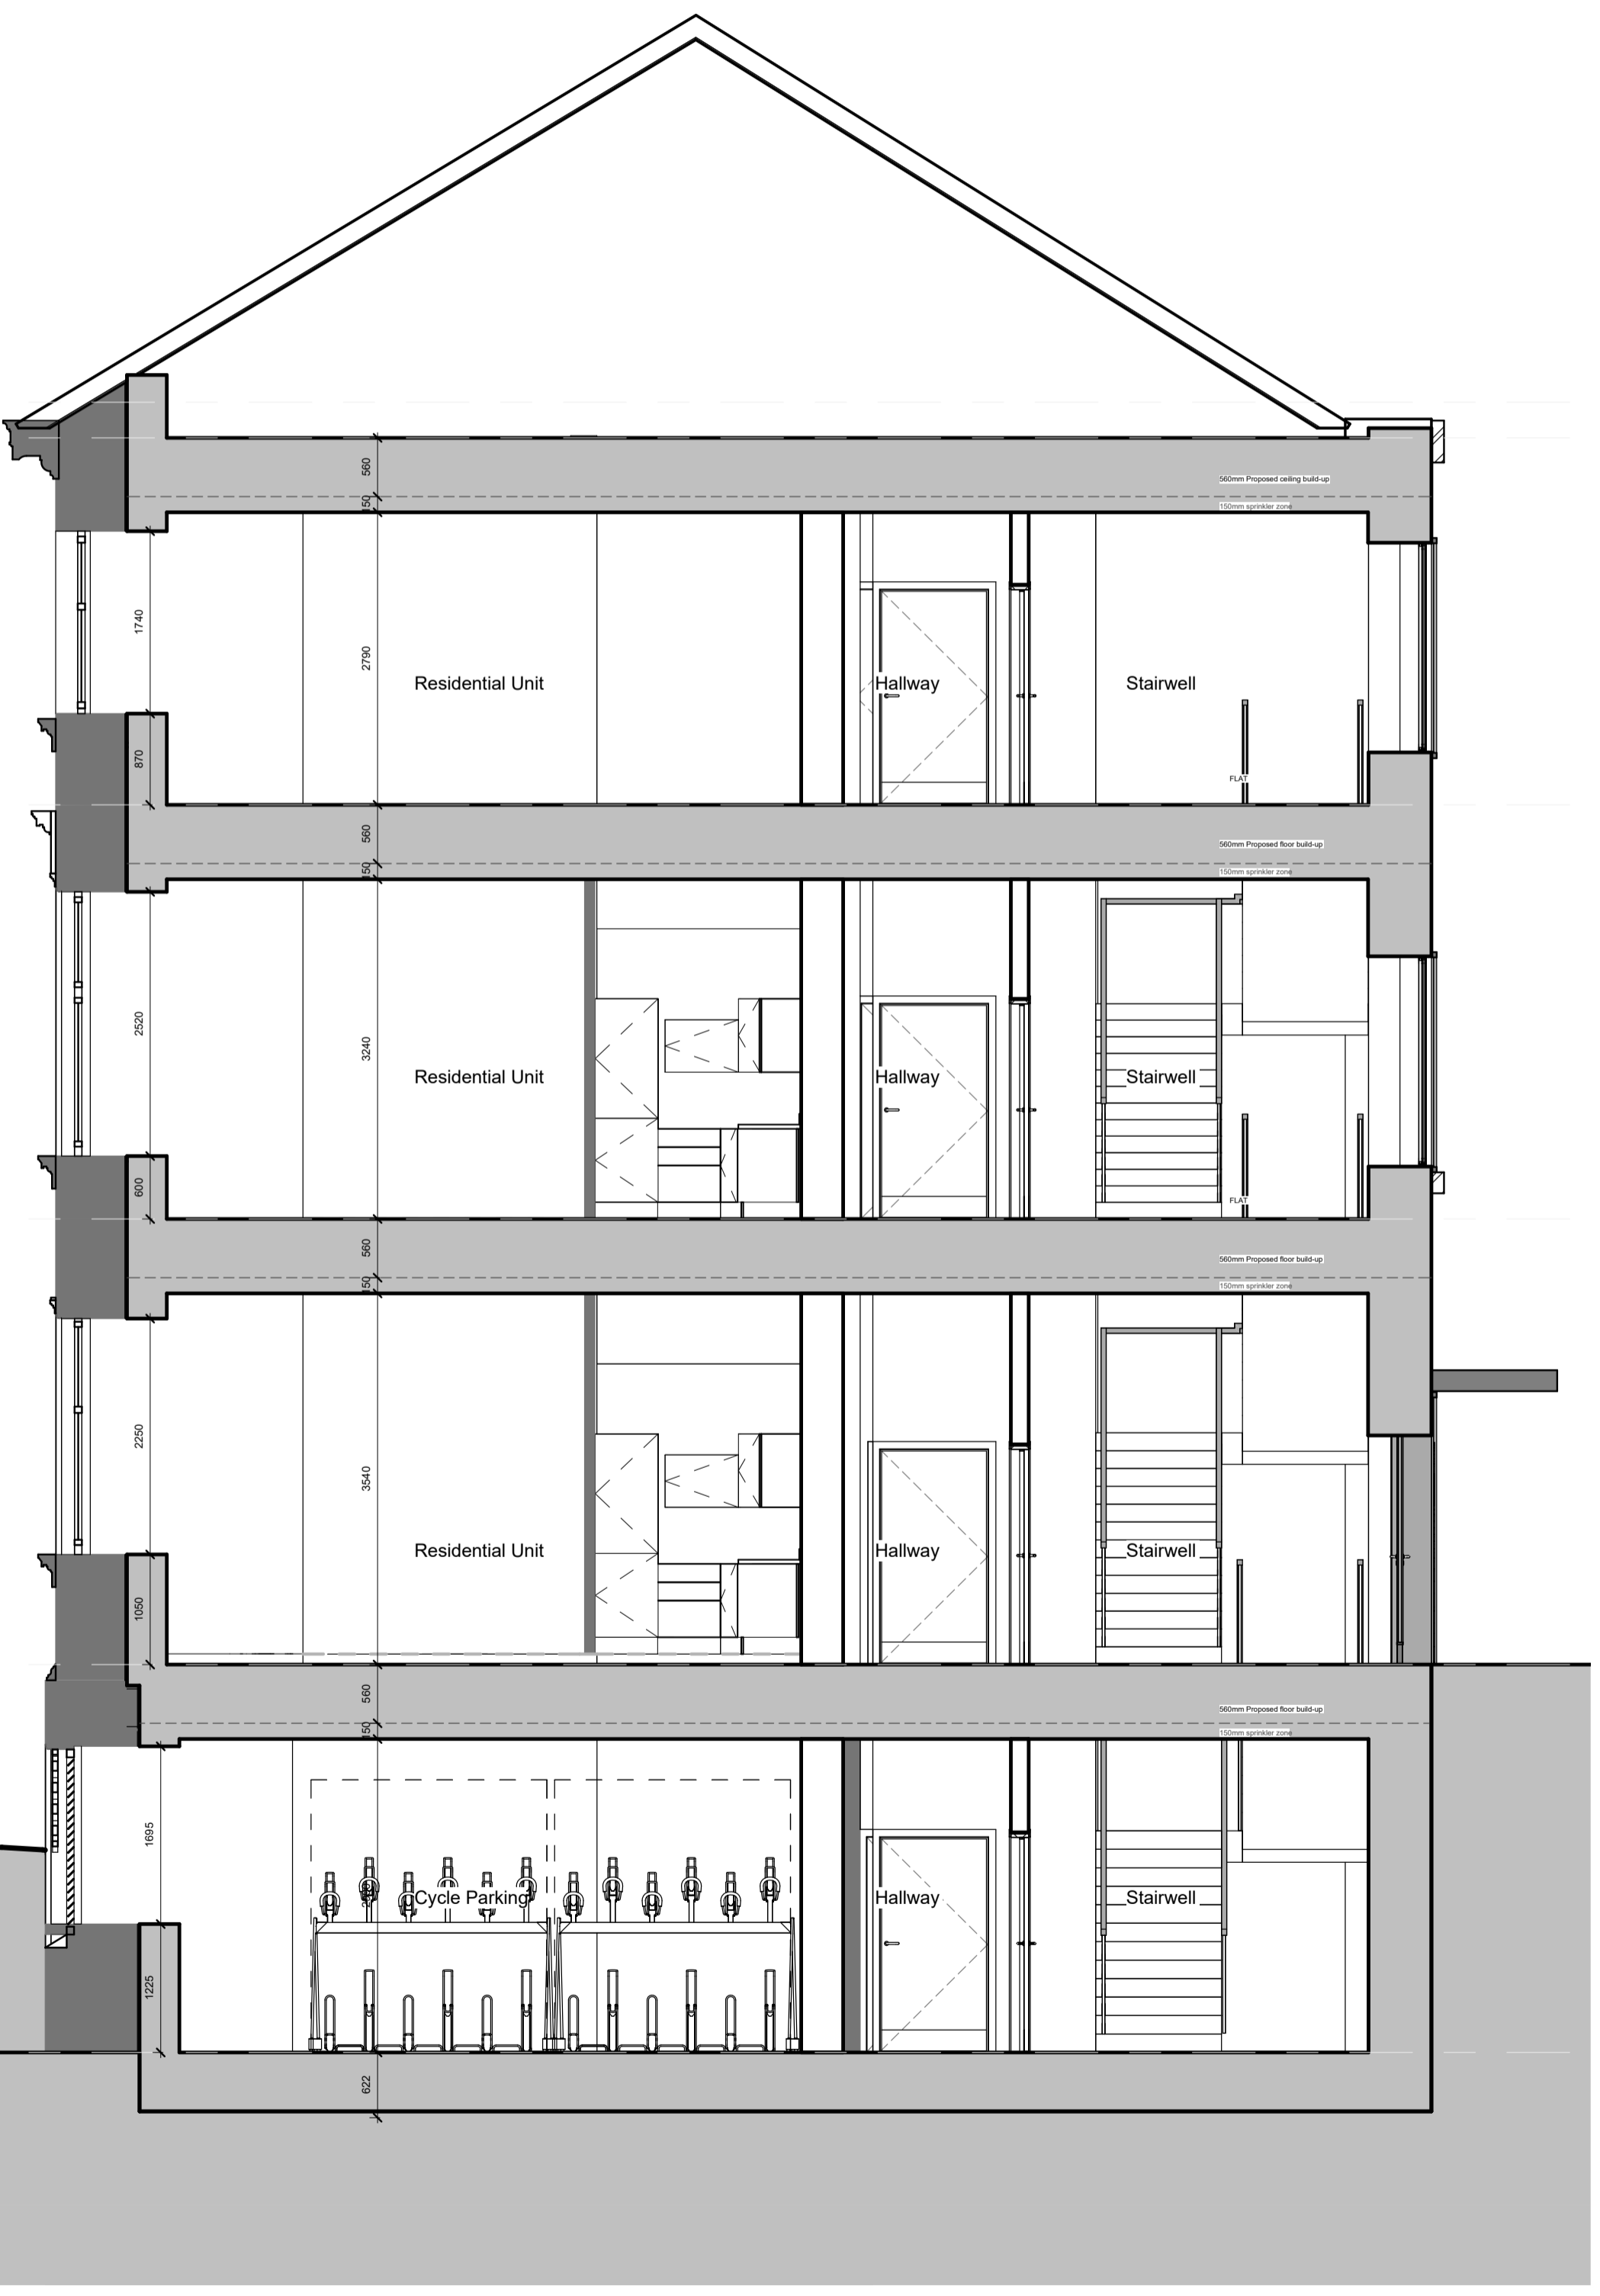

SE_Police Wing_Detail
1 : 50

Survey Level 12- Top
Ridge Level - 120800
120800


Survey Level XX- South
Wing Third - 114530
Survey Level XX- South
114640g Third - 113800
114300

Survey Level 7 - South
Wing Second - 110800
110800


Survey Level 4 - South
Wing First - 106850
106850

Survey Level 2 - Ground -
102600
102600

Survey Level 1 - Basement
- 98900
98900

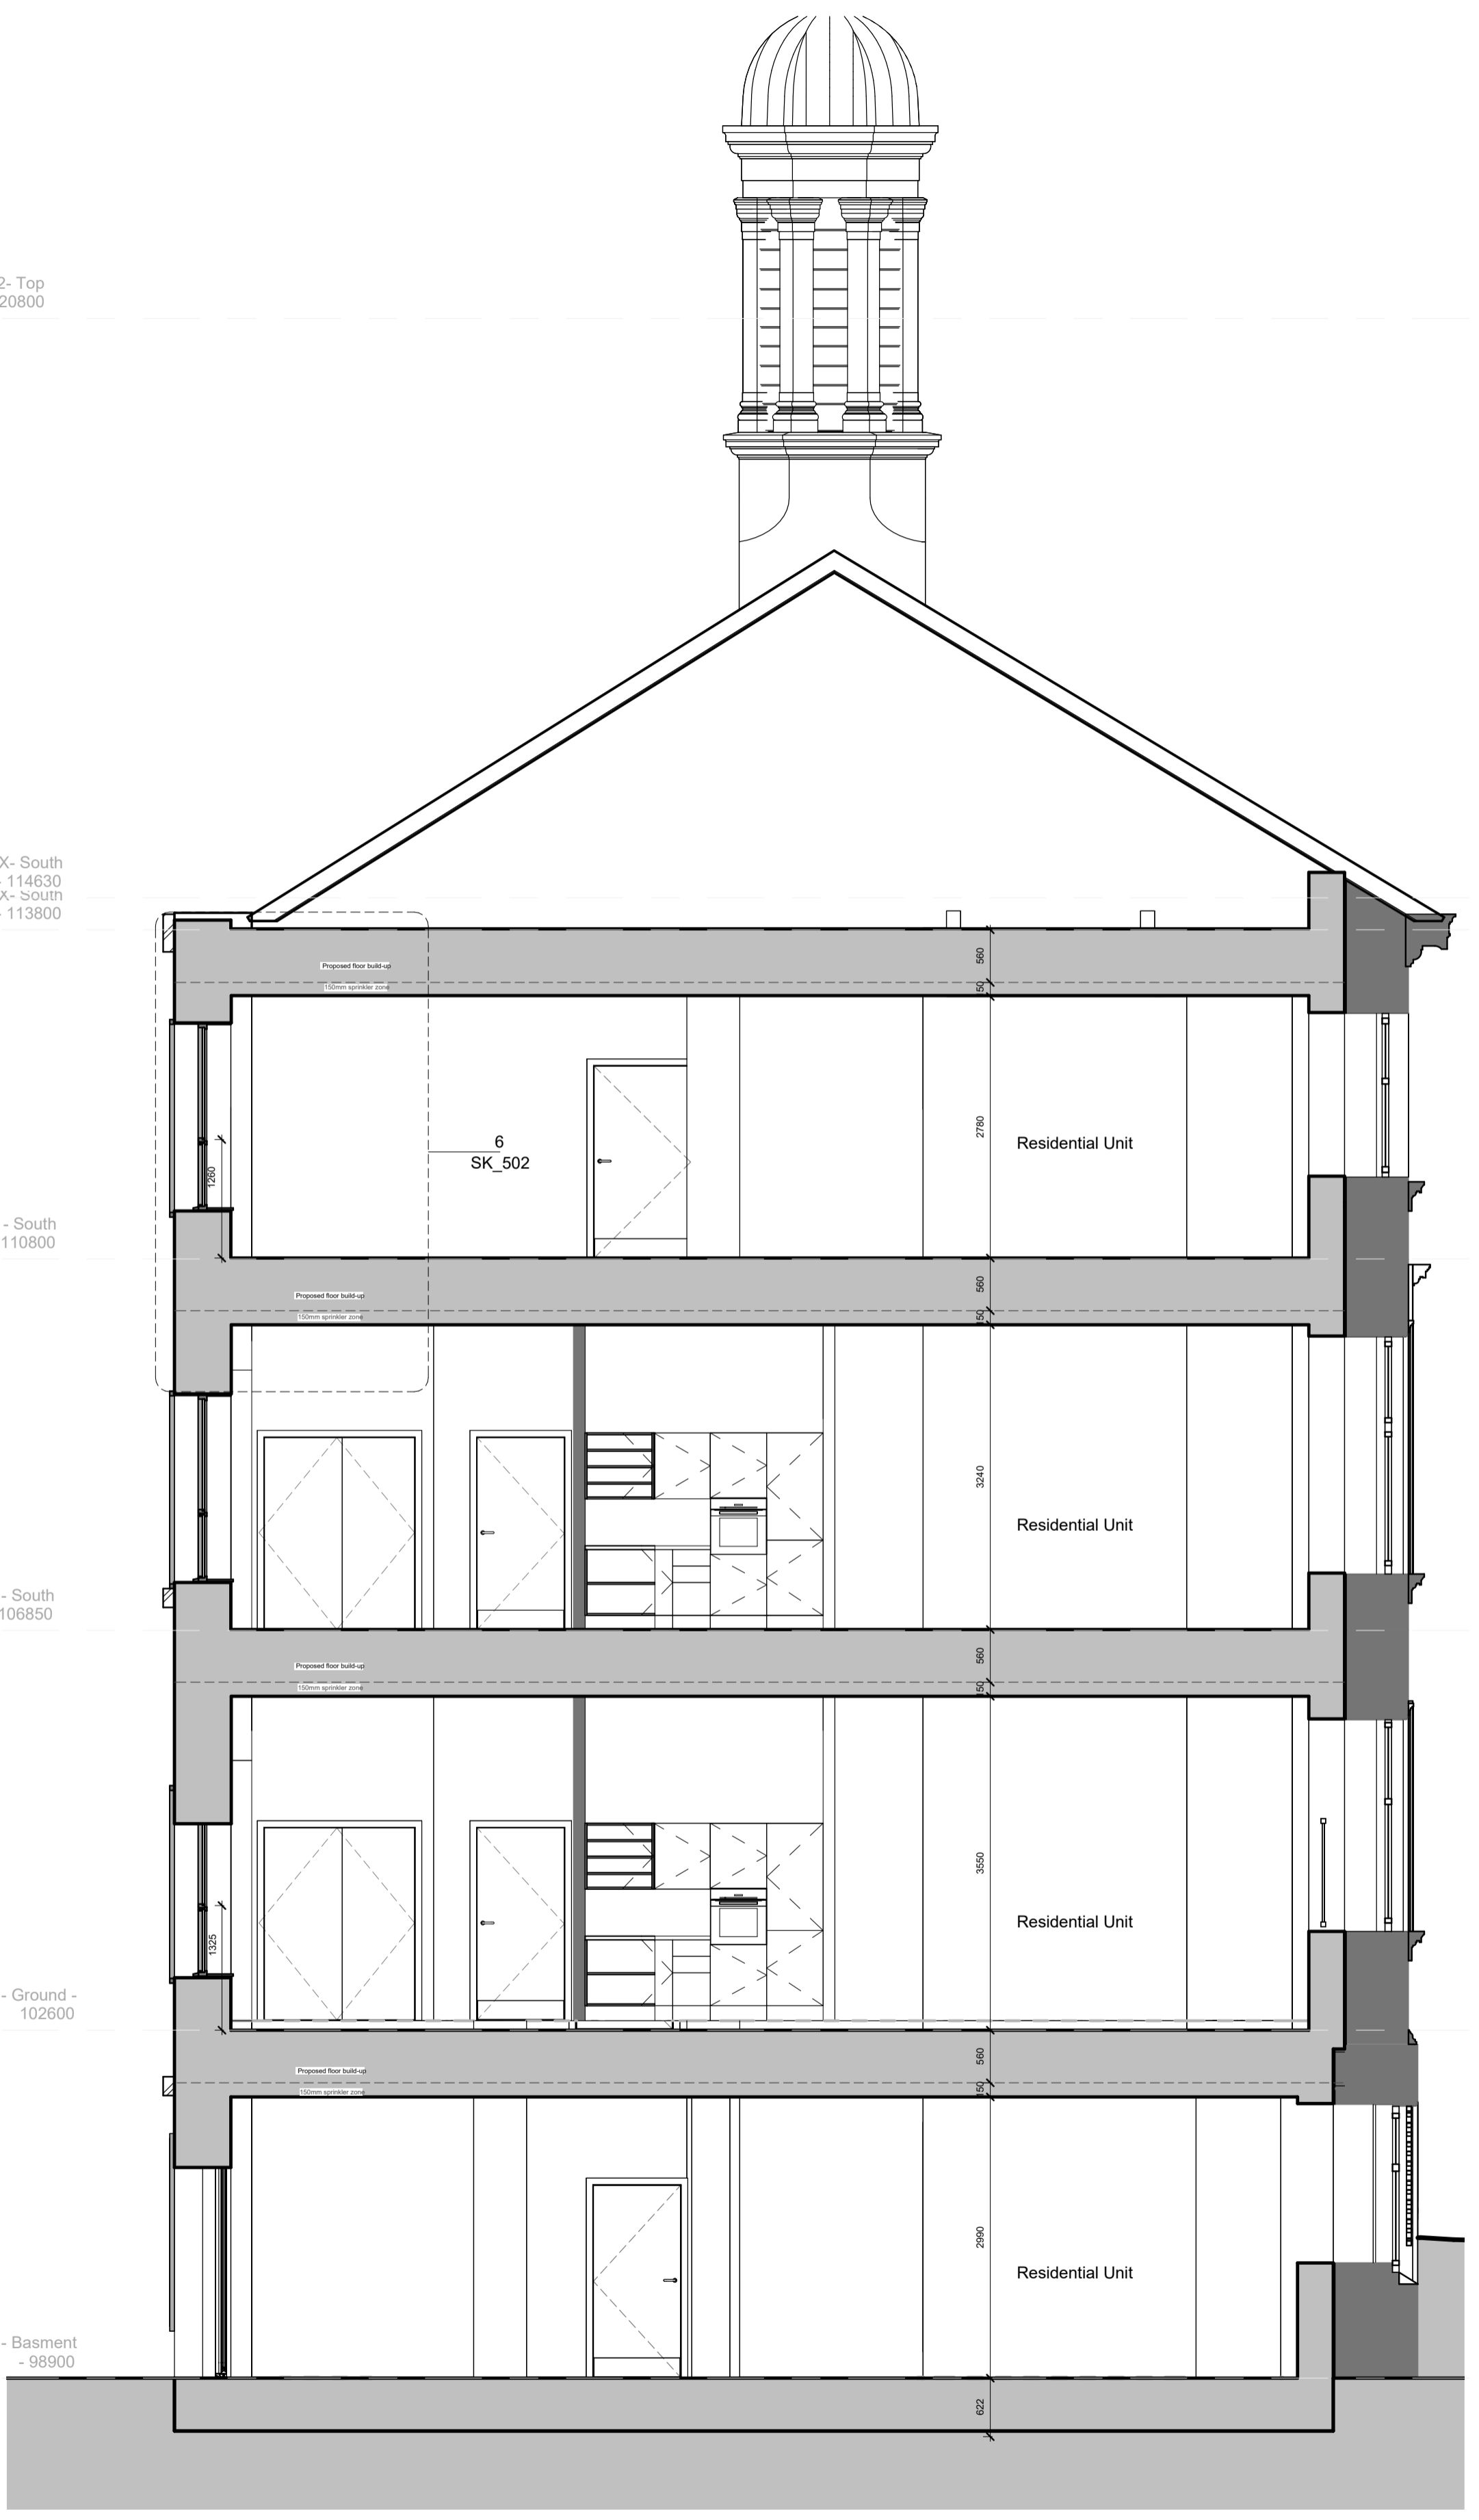

SE_Police Wing2_Detail
1 : 50

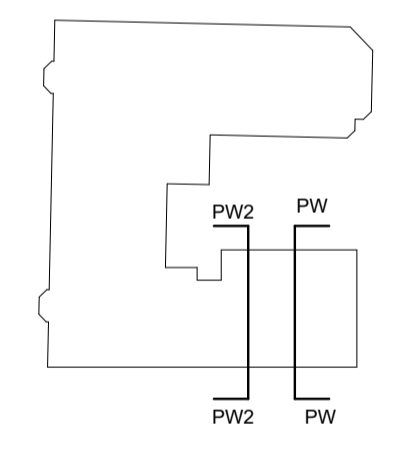

NOTES -
DO NOT SCALE FROM DRAWING
ALL DIMENSIONS TO BE CHECKED ON SITE PRIOR TO THE START
OF ANY WORK AND ANY DISCREPANCIES NOTIFIED IN WRITING.
REFER TO ENGINEERS' DRAWINGS FOR ALL STRUCTURAL,
HEATING, LIGHTING, POWER, EXTERNAL AND UNDERGROUND
DRAINAGE AND VENTILATION INFORMATION
ALL BUILDING WORKS TO COMPLY IN ALL RESPECTS TO CURRENT
BUILDING STANDARDS FOR COUNTRY IN WHICH SITE IS LOCATED.

PLANNING

CLIENT -
Collective Architecture

PROJECT -
Kildonan Street

DRAWING -
Proposed PW1

DATE	BY	SCALE
APRIL 2022	JK	As indicated @ A1


JOB NO.	CHKD.	DRWG NO.	REV.
20240	MM	SE_202	C

COLLECTIVE ARCHITECTURE

MERCAT BUILDING, 26 GALLOWGATE, GLASGOW, G1 5AB
TELEPHONE +44(0)141 552 3001 FAX +44(0)141 552 3888

24 AINSLIE PLACE, EDINBURGH, EH3 6AJ
TELEPHONE +44 (0)131 516 2270

EMAIL INFO@COLLECTIVEARCHITECTURE.CO.UK
WWW.COLLECTIVEARCHITECTURE.CO.UK

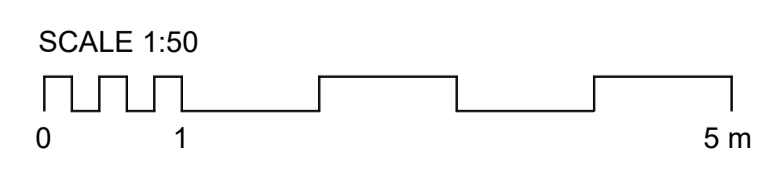

C:\Users\Nina Moisan\Documents\20240 - Kildonan Street_Building-Central_n moisan.rvt