

REV.	REVISION NOTE	DATE	BY
A	Stage 3_Issued for Coordination	23/06/15	MM
B	Stage 3_Issued for Cost Plan	04/08/23	JK
C	PLANNING ISSUE	14/12/23	JK

Survey Level 12- Top  
Ridge Level - 120800  
120800

Survey Level 11- North  
Wing Fourth - 115250  
115250


Survey Level 8 - North  
Wing Third - 102110  
112110

Survey Level 6 - North  
Wing Second - 108920  
108920


Survey Level 3 - North  
Wing First - 105770  
105770

Survey Level 2 - Ground -  
102600  
102600

Survey Level 1 - Basement  
- 98900  
98900

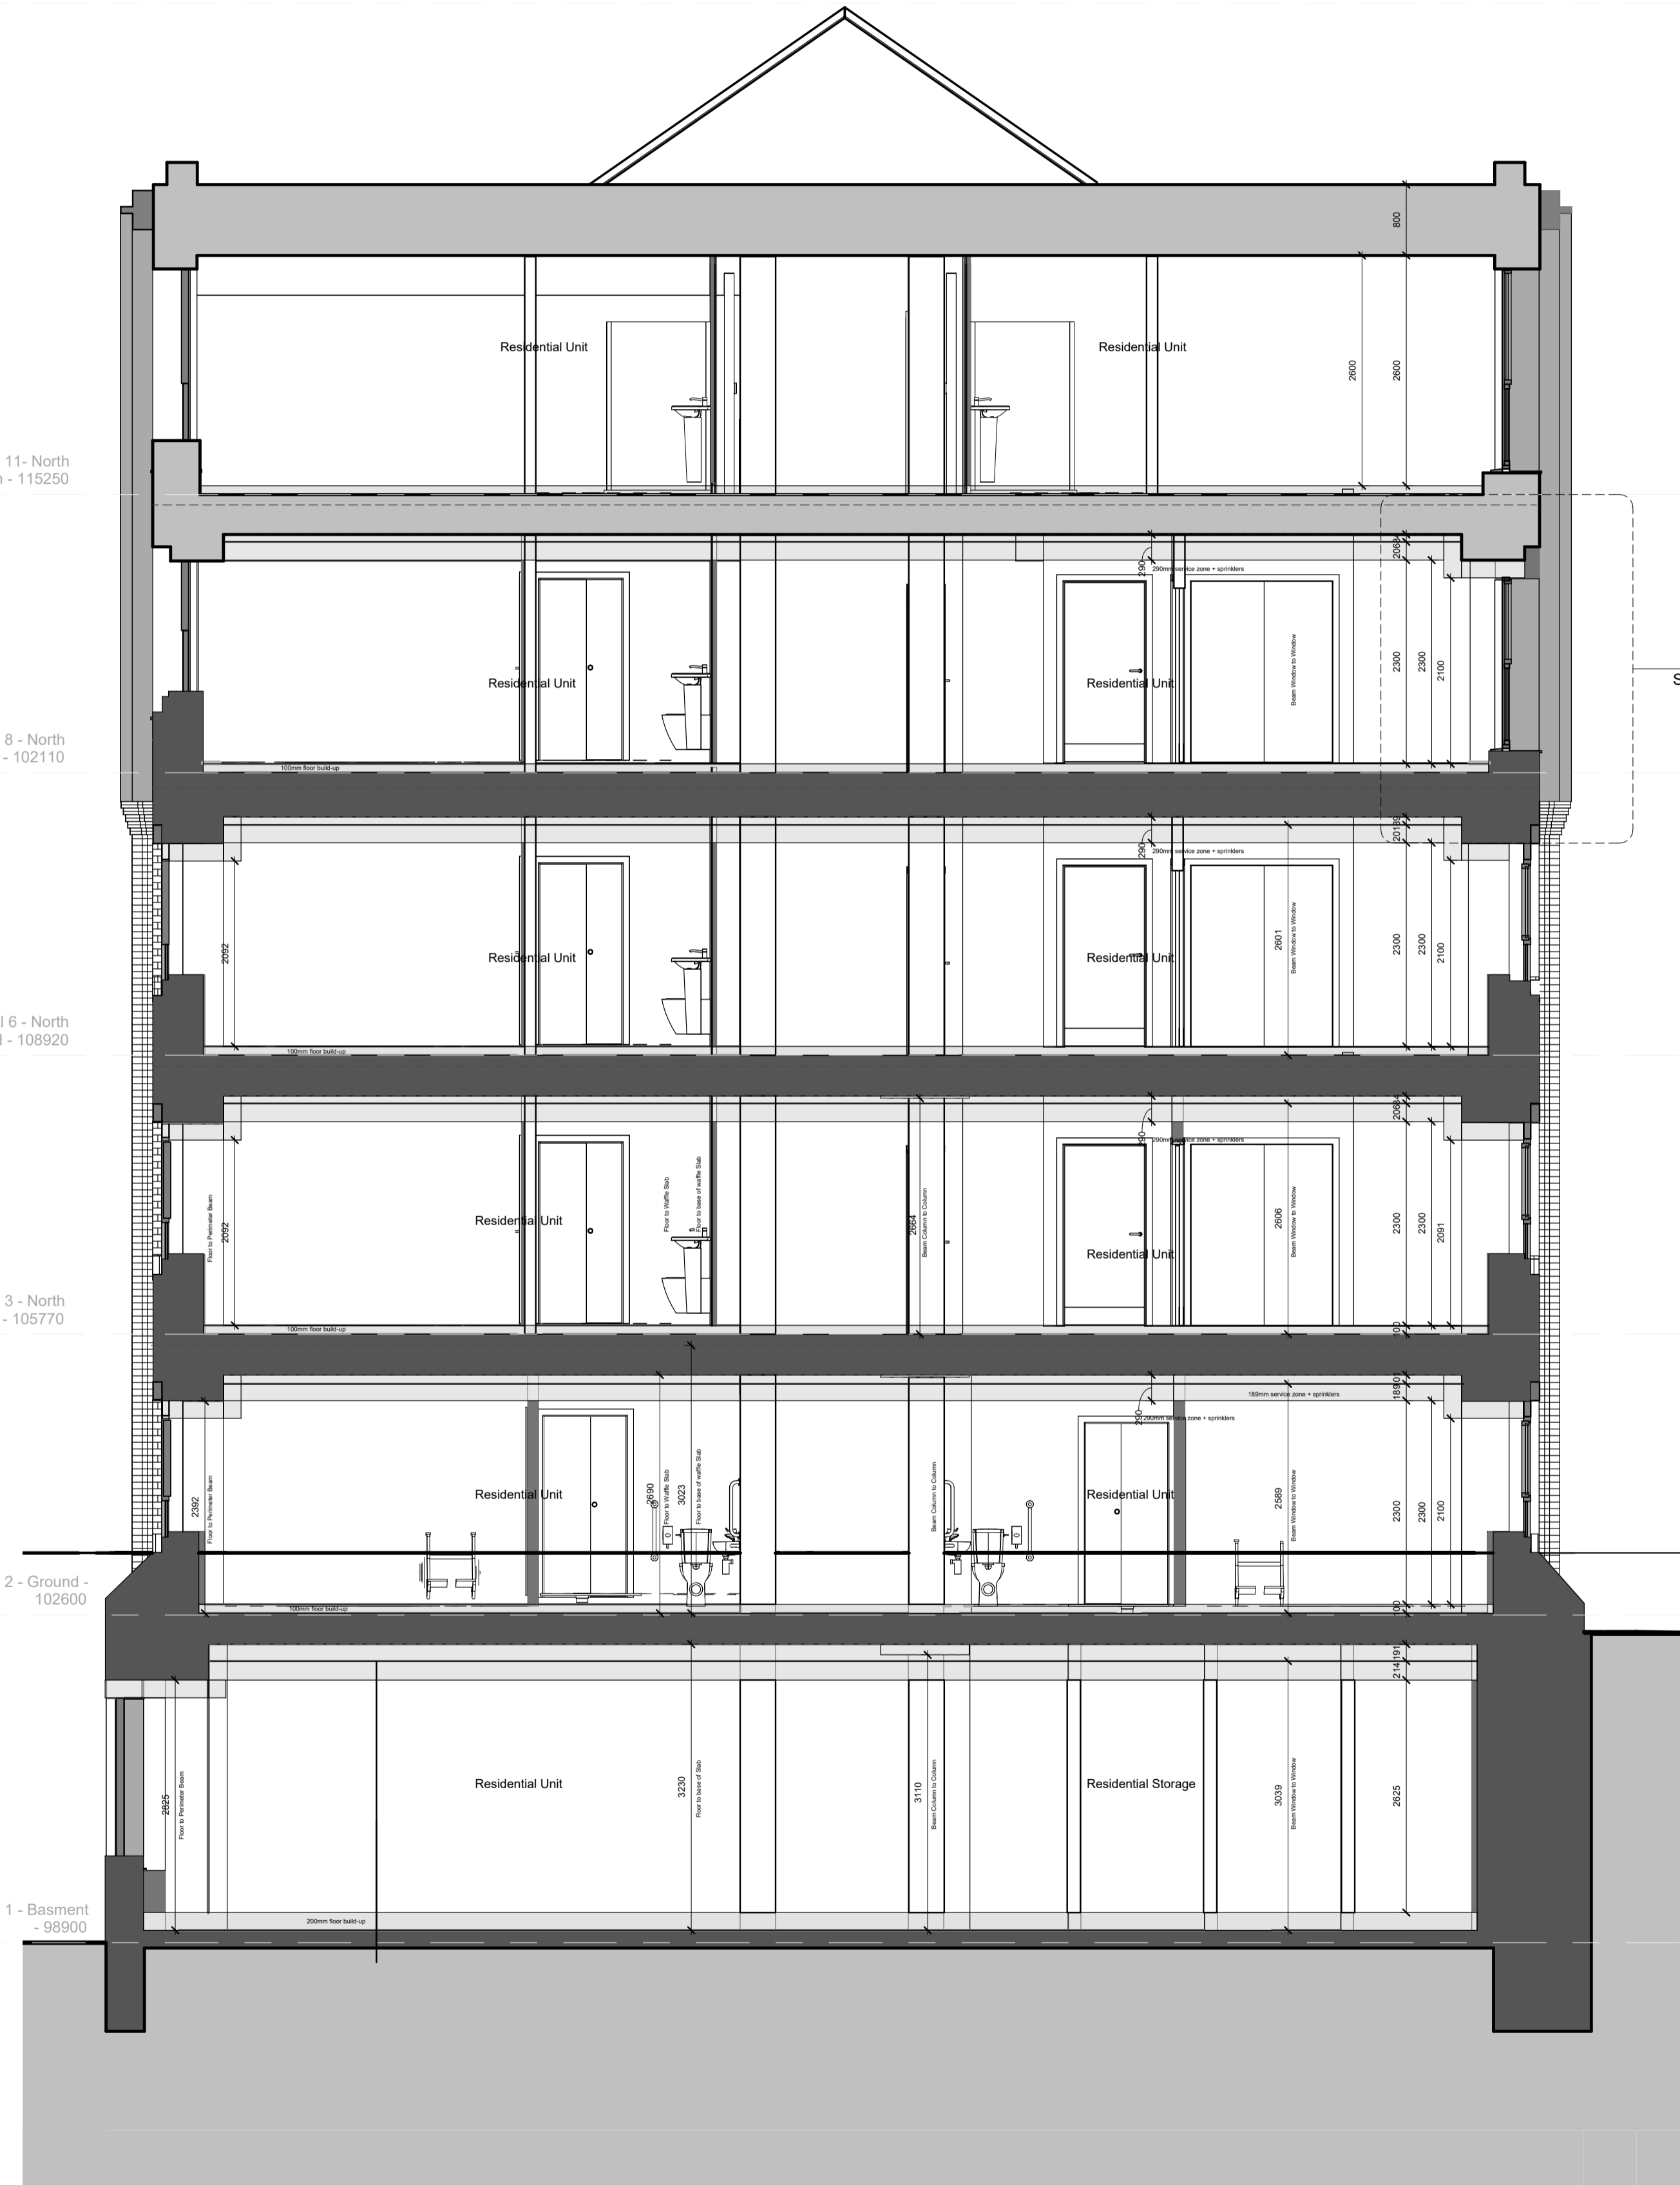

3  
SK\_502

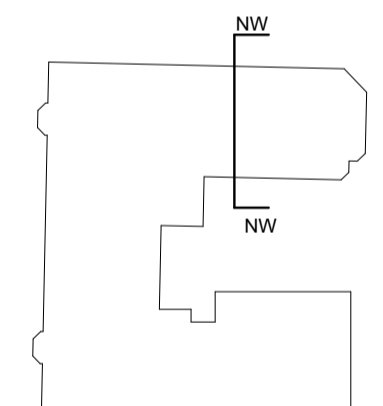

**NOTES -**  
DO NOT SCALE FROM DRAWING  
ALL DIMENSIONS TO BE CHECKED ON SITE PRIOR TO THE START OF ANY WORK AND ANY DISCREPANCIES NOTIFIED IN WRITING.  
REFER TO ENGINEERS' DRAWINGS FOR ALL STRUCTURAL, HEATING, LIGHTING, POWER, EXTERNAL AND UNDERGROUND DRAINAGE AND VENTILATION INFORMATION.  
ALL BUILDING WORKS TO COMPLY IN ALL RESPECTS TO CURRENT BUILDING STANDARDS FOR COUNTRY IN WHICH SITE IS LOCATED.

**PLANNING**


**CLIENT -**  
Collective Architecture

**PROJECT -**  
Kildonan Street

**DRAWING -**  
Proposed NW1

DATE	BY	SCALE	
APRIL 2022	JK	As indicated @ A1	
JOB NO.	CHKD.	DRWG NO.	REV.
20240	MM	SE_201	C

**COLLECTIVE ARCHITECTURE**  
 MERCAT BUILDING, 26 GALLOWGATE, GLASGOW, G1 5AB  
 TELEPHONE +44(0)141 552 3001 FAX +44(0)141 552 3888  
 24 AINSLIE PLACE, EDINBURGH, EH3 6AJ  
 TELEPHONE +44 (0)131 516 2270  
 EMAIL INFO@COLLECTIVEARCHITECTURE.CO.UK  
 WWW.COLLECTIVEARCHITECTURE.CO.UK

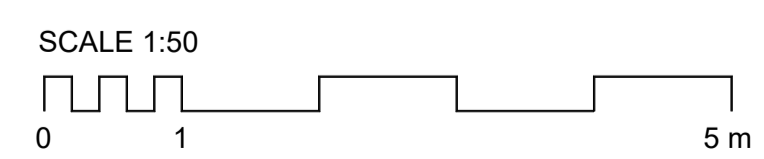

**SE\_North Wing\_Detail**  
1 : 50

C:\Users\Nina Moisan\Documents\20240 - Kildonan Street\_Building-Central\_n\_moisam.rvt