


REV.	REVISION NOTE	DATE	BY
A	Stage 3_Updated for coordination	15/05/23	MM
B	Stage 3_Issued for Cost Plan	04/08/23	JK
C	PLANNING ISSUE	14/12/23	JK

note: Refer to landscape architect's drawings for site layout

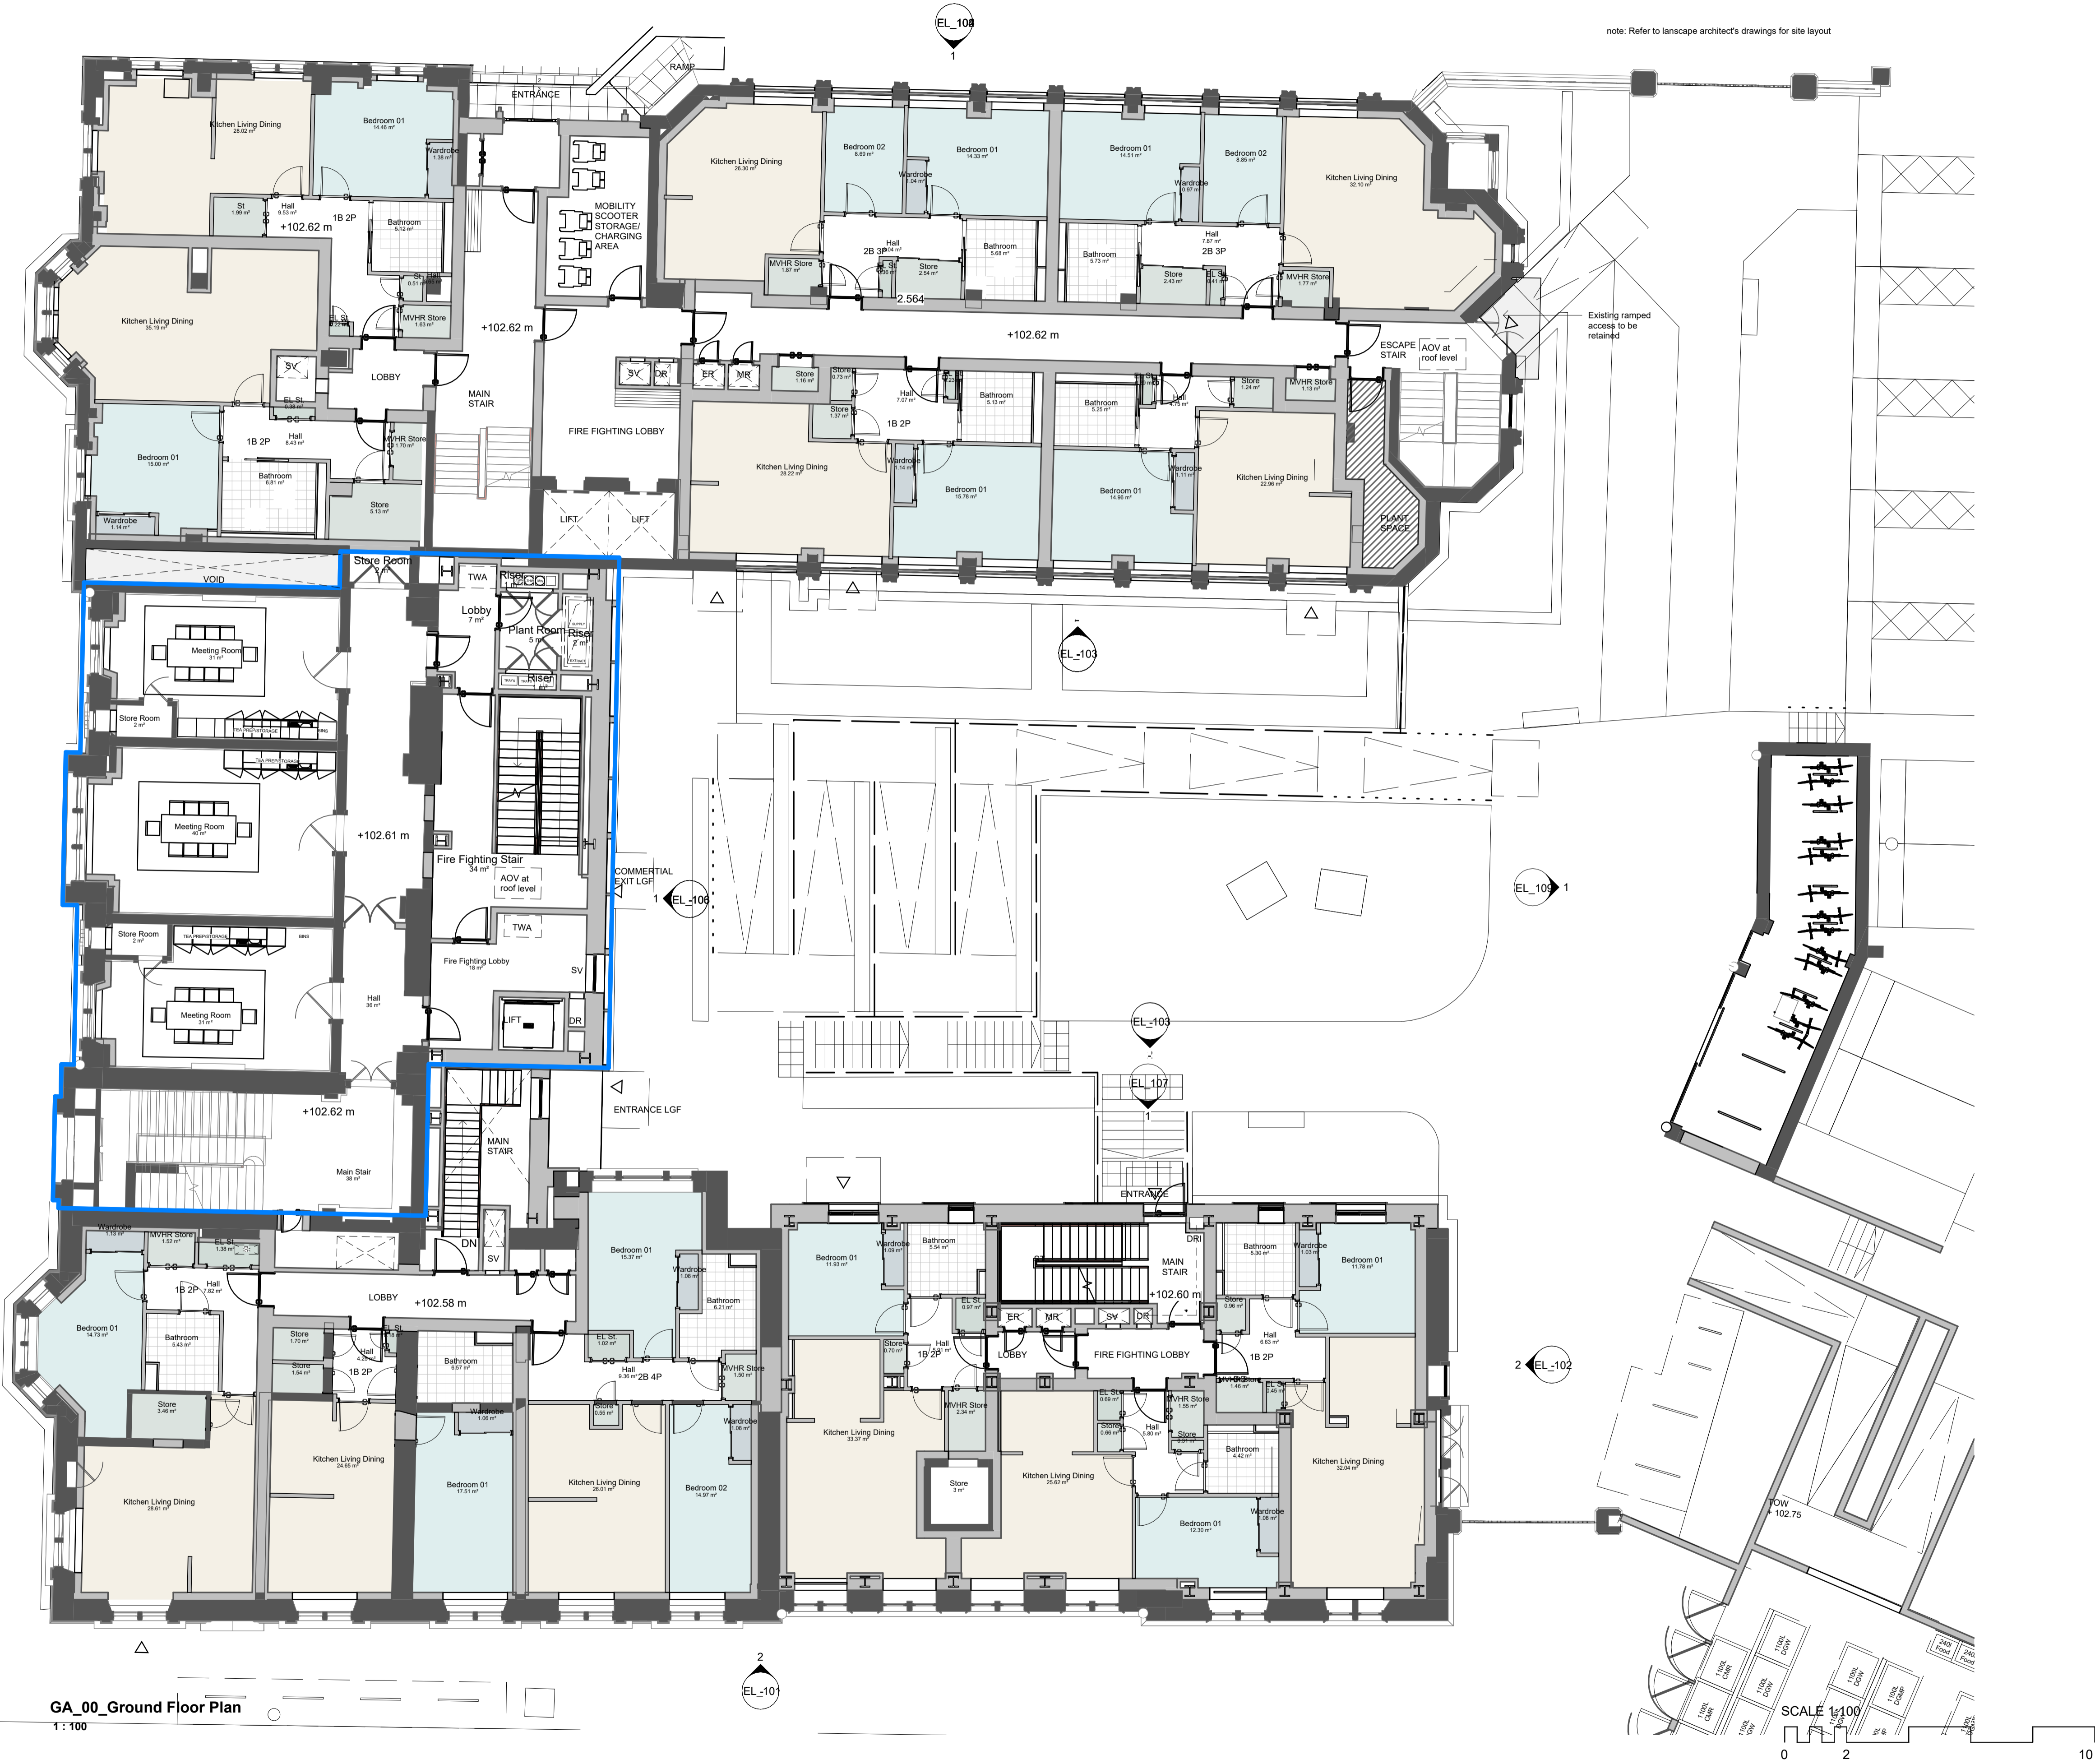

**GENERAL KEY**

- EXISTING WALLS
- NEW BUILD WALLS
- MECHANICAL AND ELECTRICAL PLANT ROOMS
- COMMERCIAL HUB BOUNDARY

**NOTES**

- DO NOT SCALE FROM DRAWING
- ALL DIMENSIONS TO BE CHECKED ON SITE PRIOR TO THE START OF ANY WORK AND ANY DISCREPANCIES NOTIFIED IN WRITING.
- REFER TO ENGINEERS' DRAWINGS FOR ALL STRUCTURAL, HEATING, LIGHTING, POWER, EXTERNAL AND UNDERGROUND DRAINAGE AND VENTILATION INFORMATION
- ALL BUILDING WORKS TO COMPLY IN ALL RESPECTS TO CURRENT BUILDING STANDARDS FOR COUNTRY IN WHICH SITE IS LOCATED.

**PLANNING**

CLIENT - Collective Architecture

PROJECT - Kildonan Street

DRAWING - Proposed\_Ground Floor Plan

DATE	BY	SCALE	
OCT 2021	MM	1: 100 @ A1	
JOB NO.	CHKD.	DRWG NO.	REV.
20240	-	GA_01	C


**COLLECTIVE ARCHITECTURE**

MERCAT BUILDING, 26 GALLOWGATE, GLASGOW, G1 5AB  
TELEPHONE +44(0)141 552 3001 FAX +44(0)141 552 3898

24 AINSLIE PLACE, EDINBURGH, EH3 6AJ  
TELEPHONE +44 (0)131 516 2270

EMAIL [INFO@COLLECTIVEARCHITECTURE.CO.UK](mailto:info@collectivearchitecture.co.uk)  
[WWW.COLLECTIVEARCHITECTURE.CO.UK](http://WWW.COLLECTIVEARCHITECTURE.CO.UK)

**GA\_00\_Ground Floor Plan**  
1: 100

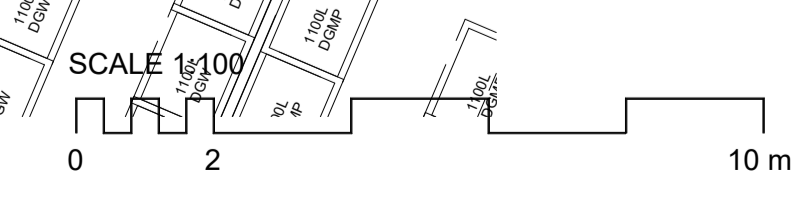

C:\Users\Nina\Documents\20240 - Kildonan Street\_Building-Central\_n\_molsam.rvt