




**KEY LEVELS**

- Site boundary
- 19.50 Levels - Existing to be retained
- 19.50 Levels - Proposed

For ToW levels refer to  
2305.L.G(92)004 Retaining  
Walls: Sections & Elevations

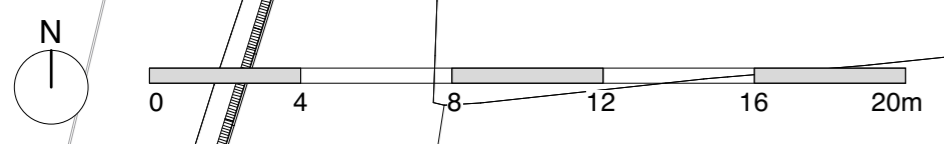

revision date	notes
	Kildonan Street
	Client: North Lanarkshire Council
	Drawing title: Levels
	Drawing nr 2305.L.G(92)003-PL
	Rev: 1:200 @A2 04.12.'23
	Planning Submission

1. Do not scale from drawings. Request from Landscape Architect any dimensions not provided.  
 2. All dimensions to be checked on site prior to starting work.  
 3. Any discrepancies to be reported to Landscape Architect.  
 4. Drawings to be read in conjunction with architects, structural engineer's and consultant's drawings, specifications and schedules.

**UrbanPioneers**  
Landscape Architects

mail@urbanpioneers.co.uk  
www.urbanpioneers.co.uk