


NOTES:

- ① Beech hedge - 2m high
- ② Green hedge - 2m high
Pickett fence - 1m high
- ③ Conifer hedge - 5m high
Pickett fence - 1m high
- ④ Brick wall - 0.5m high
Driveway access - 2.2m wide
- ⑤ Brick wall - 1.2 high

map centered on 378014.06, 458792.0

① EXISTING BLOCK PLAN - OS Unique plan reference: p2cutk/624984/847386
Scale: 1 : 250 @A3

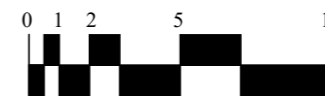

Title:
107 Dunstan Crescent
Sparken Hill
Worksop
Notts, S80 1AG

Description:

EXISTING BLOCK LOCATION
PLAN -

| | | |
|----------------------------|-----------------------------|---------------------------|
| Drawn: T.Shelley | Date: 24.11.2023 | Scale: As Shown |
| Page: 03 | Drawing: EX-BP200 | Rev: 1.0 |