


Header
 Surveyed Trees
 Reference Species T1
 Cedrus atlantica
 Height 20m
 Stem Diameter 1050mm
 Canopy NESW 10 N 6.3 E 7.3 S 7.3
 Crown Clearance 3.4m
 Height 3.4m
 Age Class Mature
 Physiological Condition Good
 Structural Condition Good
 Recommendations Selective end load pruning
 Est. Remaining Contribution 40+ Years
 Category A1/3

© Crown copyright 2023 Ordnance Survey 100053143

12.5m

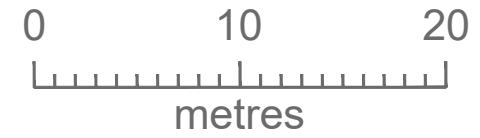

Robert Booth
 Arboricultural
 Consultant

07831635120
 rob@treesurvey.me
 www.treesurvey.me
 3A King St, Hodthorpe
 Worksop, Notts, S80 4XA

Client: Sally Adams
 Location: 1 Blyth Hall
 Blyth, Worksop, S80 8HL

KEY
 Green= CAT A Tree
 Magenta= RPA

Tree Survey	
Scale	1:500
Type	DWG to PDF
Date	20/11/2023
Surveyor	R Booth AtechA A/arb

