

MORE THAN LOFTS

Tel: 020 8330 0090

32 Central Road

Worcester Park

Surrey

KT4 8HZ

Copyright More Than Lofts ©

VOLUME CALCULATIONS.

HIP TO GABLE


$$9.131 \times 4.642 \times 3.190 / 6 = 22.53$$

REAR DORMER


$$2.656 \times 4.004 \times 5.160 / 2 = 27.43$$

$$\text{TOTAL} = 22.53 + 27.43 = 49.96\text{m}^3$$


THEREFORE LAWFUL AS WE DO NOT PROPOSE TO EXCEED MORE THAN 50m³ FOR A SEMI - DETACHED DWELLING, HOWEVER AN APPLICATION FOR A LAWFUL DEVELOPMENT CERTIFICATE IS ADVISED BEFORE START OF WORKS.

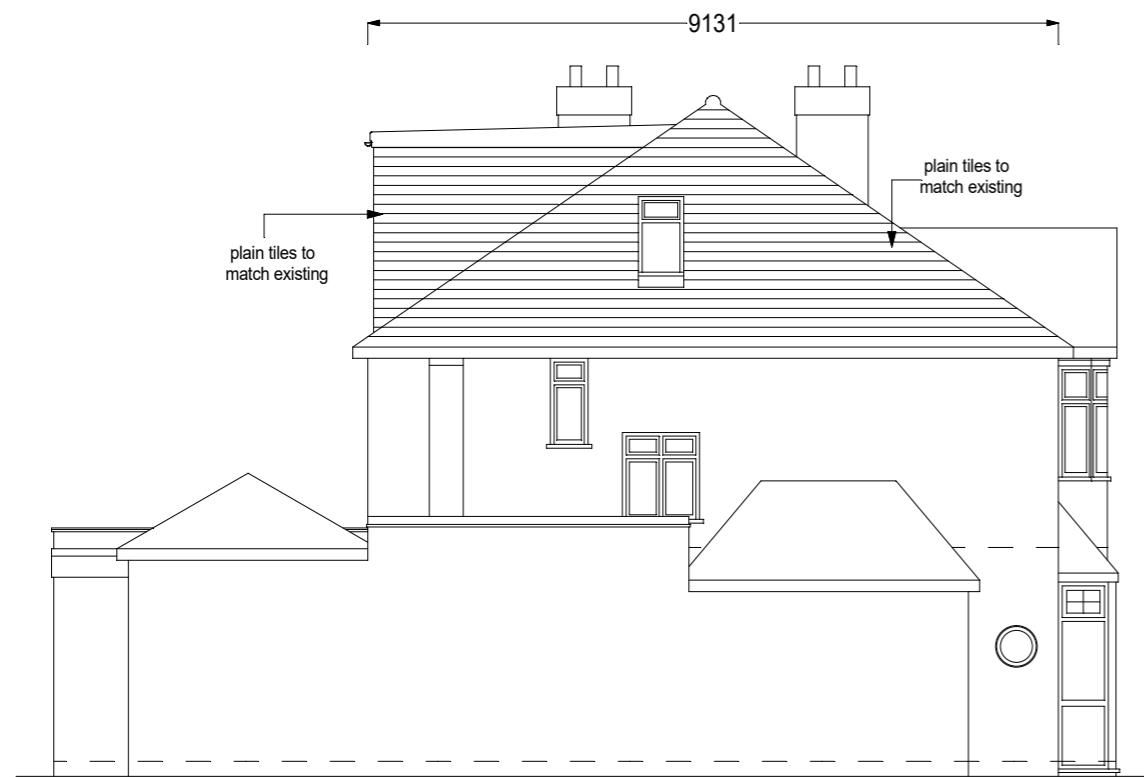

PROPOSED SIDE ELEVATION

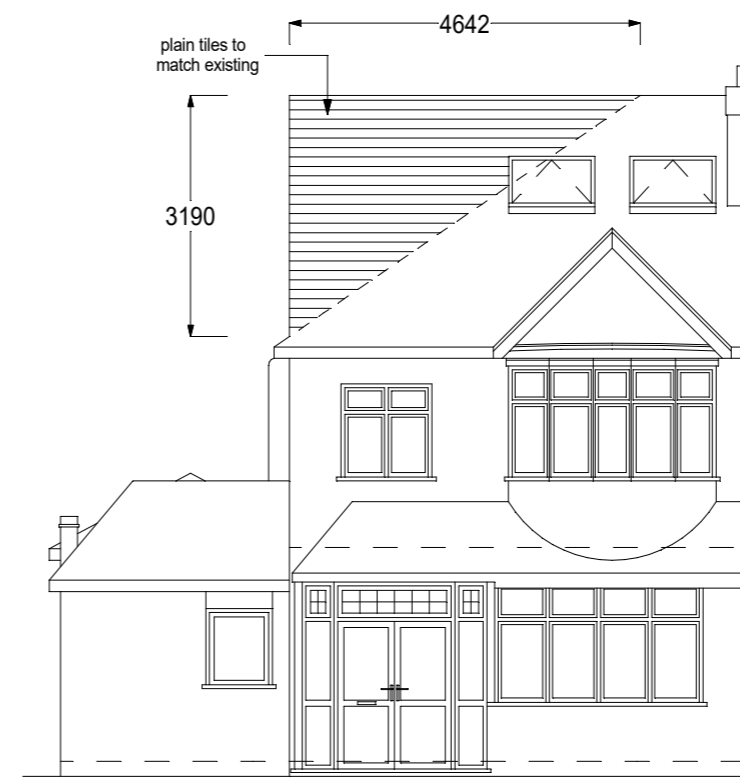


PROPOSED FRONT ELEVATION

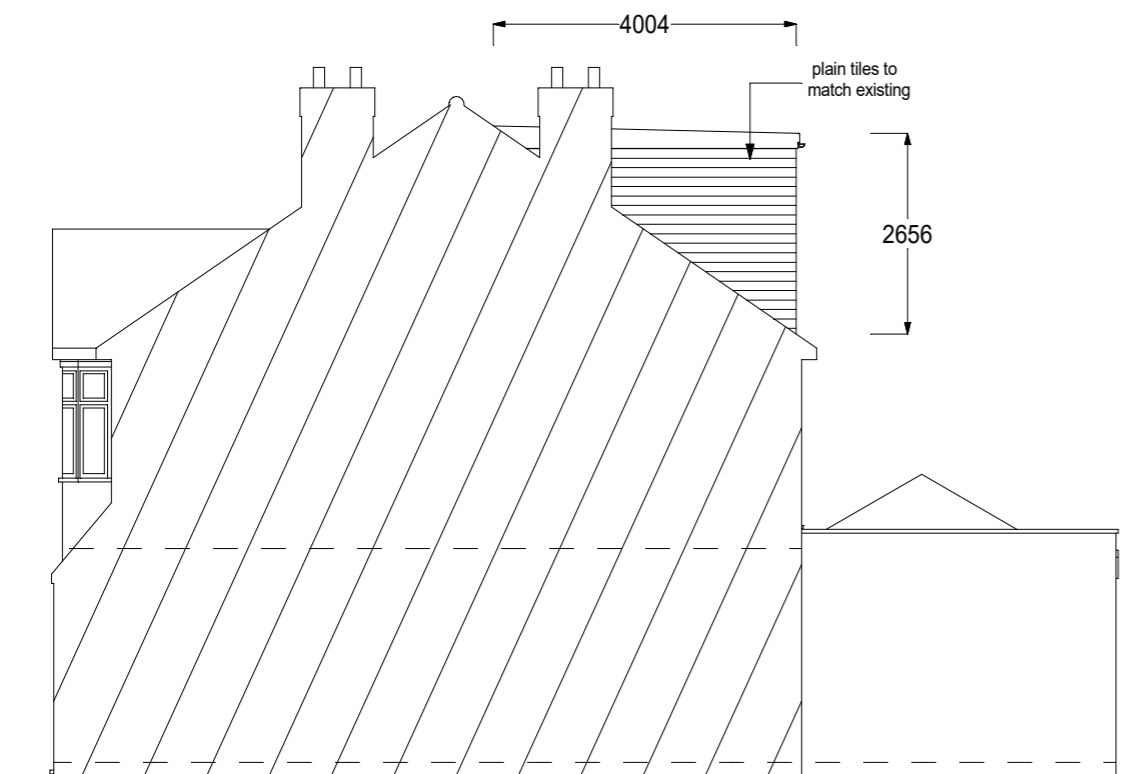

PROPOSED SIDE ELEVATION



PROPOSED REAR ELEVATION

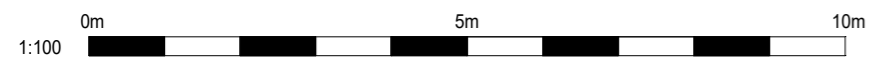

38 Ebbisham Road
Worcester Park
Surrey
KT4 8NE
Proposed Elevations

Scale 1:100 @ A3

date 29:11:2023

drw no ebb-38-7

revised

no