

MORE THAN LOFTS

Tel: 020 8330 0090


32 Central Road

Worcester Park


Surrey

KT4 8HZ

Copyright More Than Lofts ©

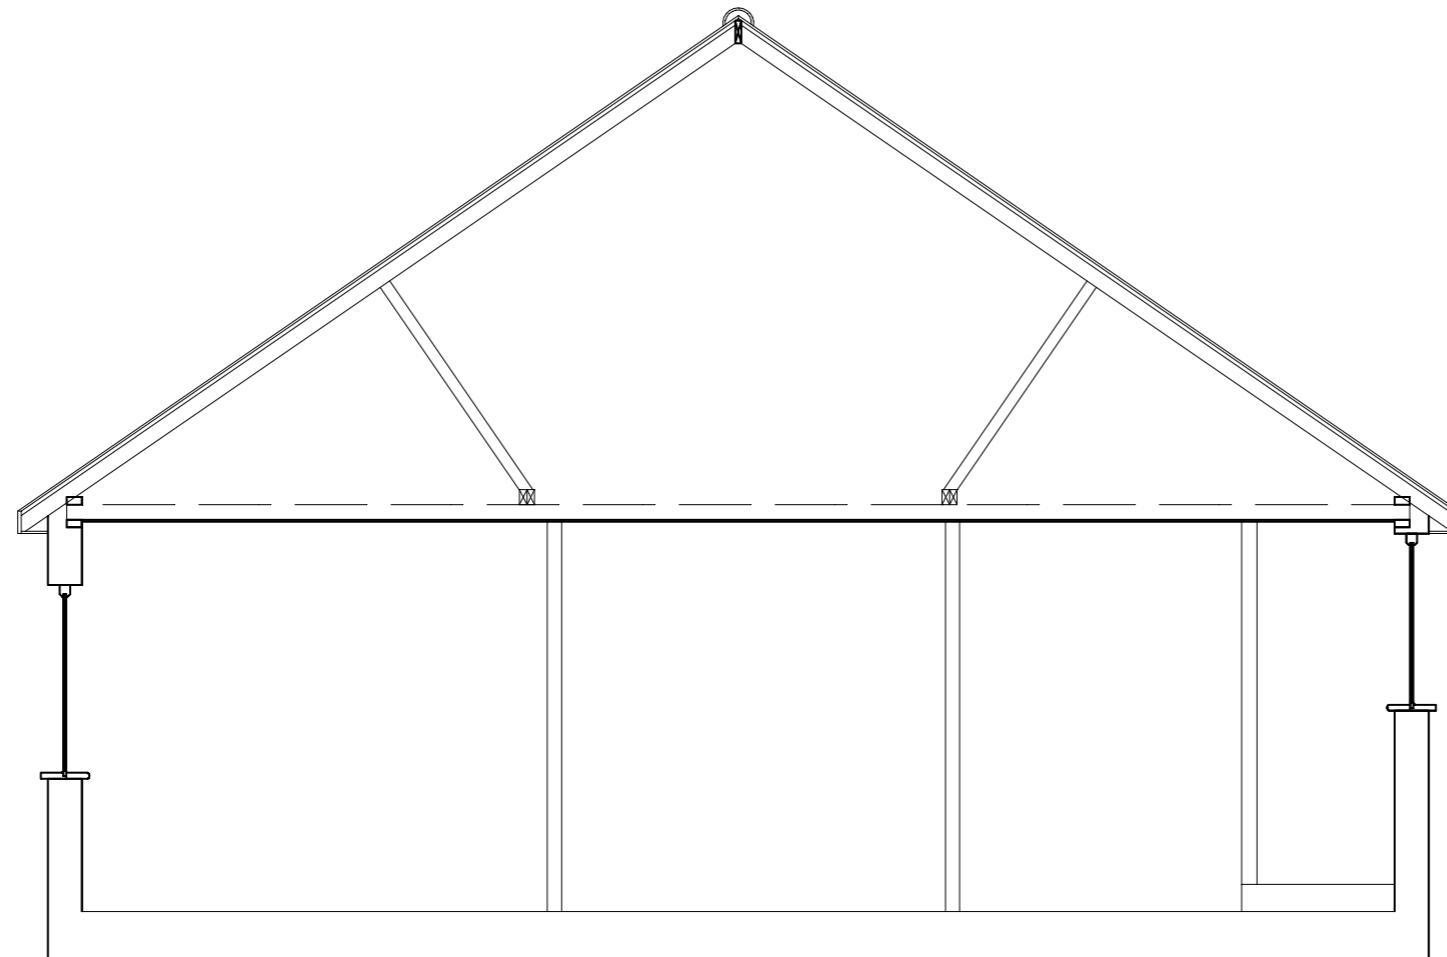

EXISTING SECTION A:A

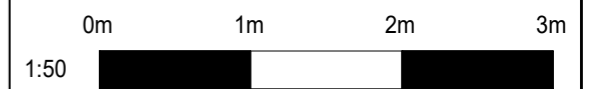

38 Ebbisham Road
Worcester Park
Surrey
KT4 8NE
Existing Section A:A

Scale 1:50 @ A3 date 29:11:2023

dwg no	ebbr-38-8	revised		no
--------	-----------	---------	--	----