


Allow for the construction of new external lift shaft and lobby in brick and block to match existing.

Construct new fully compliant ramp and steps with ramp to be finished to match existing paving.

REV	DATE	DESCRIPTION	DR	CH
-----	------	-------------	----	----

PLANNING ISSUE

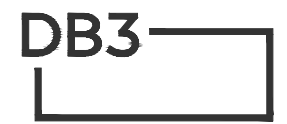

LEEDS

4th Floor, 10 South Parade, Leeds LS1 5QS.
T: 0113 244 6931 www.darntonb3.com

CLIENT
The Co-operative Group

PROJECT
Tynemouth

TITLE
Site Block Plan

CREATION DATE	SCALE @ A3	DRN	CHK	STATUS
06.07.23	1:500	SN	-	P

SHEET NO.	REVISION
16722 - DB3 - B01-00 - DR - A - 90001	

PROJECT No | ORIGINATOR | ZONE | LEVEL | TYPE | ROLE | NUMBER
 © COPYRIGHT: ALL RIGHTS RESERVED.
 THIS DRAWING MUST BE READ IN CONJUNCTION WITH ALL OTHER RELEVANT DRAWINGS AND INFORMATION.
 ANY DISCREPANCIES MUST BE REPORTED TO DARNTONB3 IMMEDIATELY.
 THE DRAWING OR INFORMATION MUST NOT BE USED FOR CONSTRUCTION UNLESS EXPRESSLY ISSUED FOR CONSTRUCTION.
 DO NOT SCALE FROM THIS DRAWING. USE DISPLAYED DIMENSIONS.

1 PROPOSED SITE PLAN
1:500