
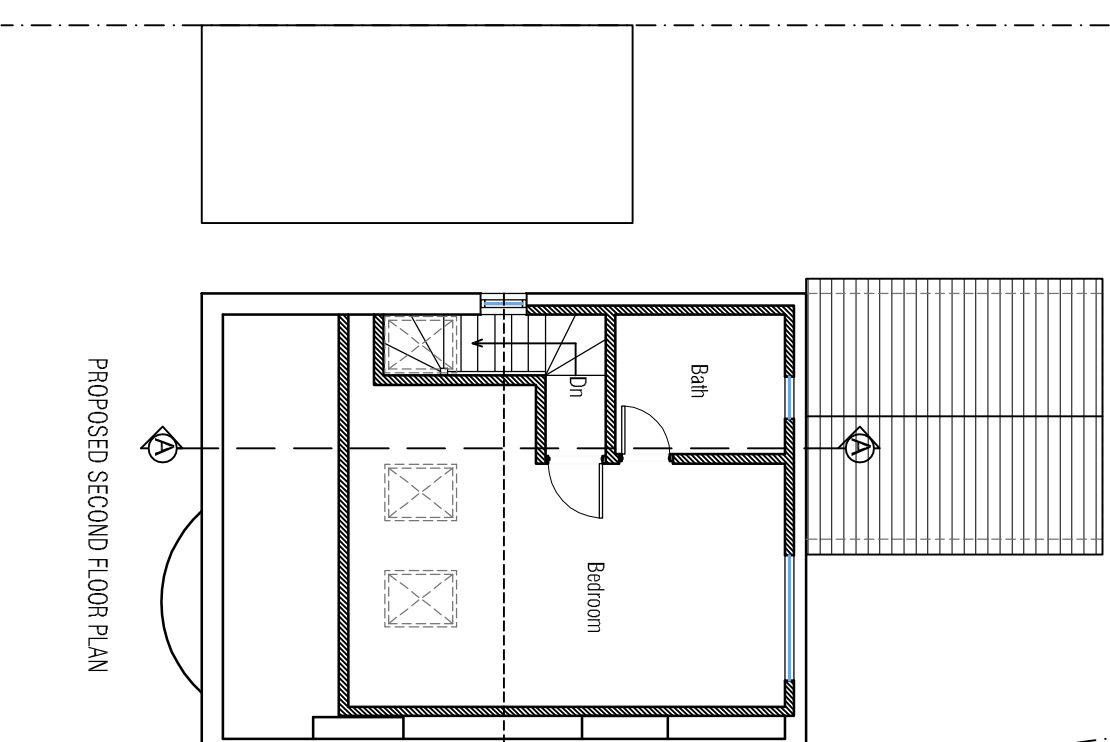
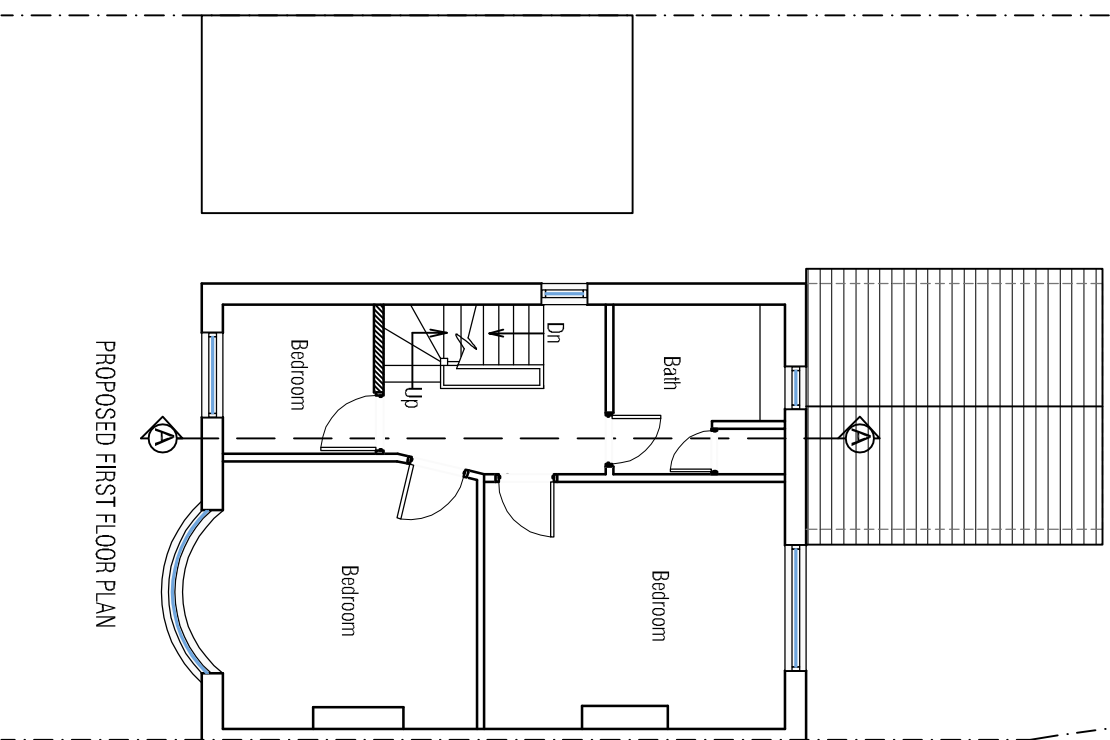


GENERAL NOTES
 Do not scale from this drawing.
 This drawing has been prepared solely
 for planning purpose only.

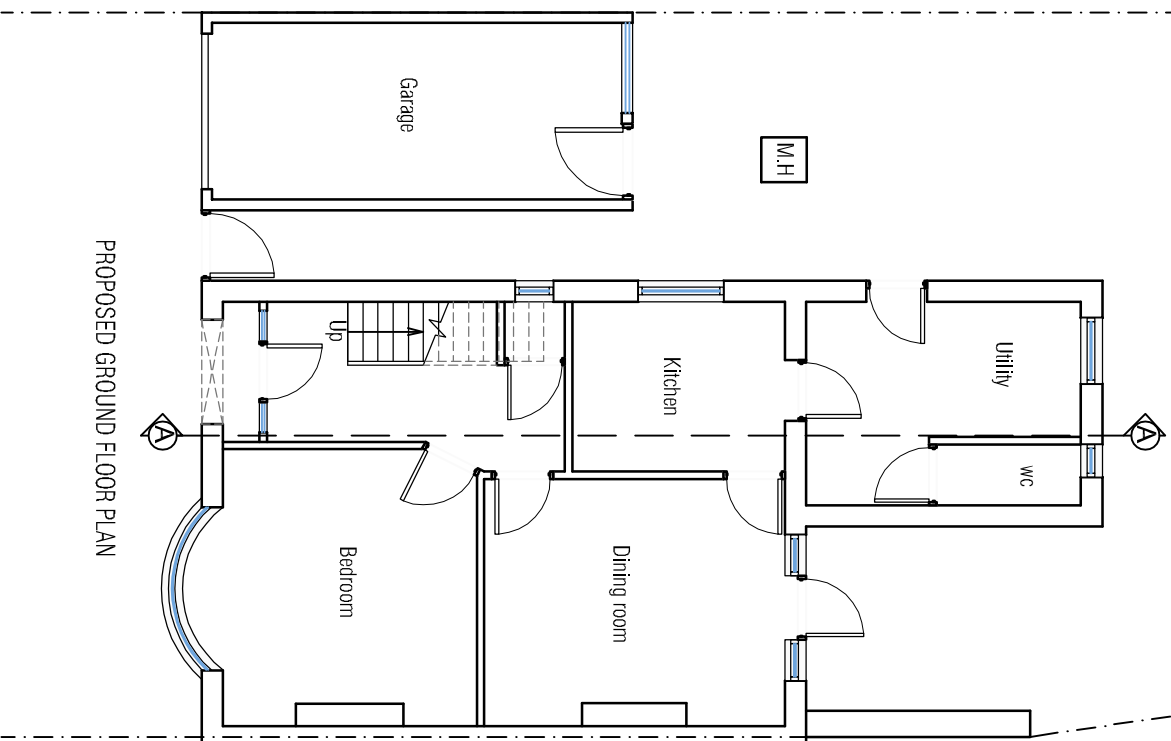

NOTE:
 ALL MATERIALS USED IN ANY EXTERIOR WORK MUST BE OF A SIMILAR APPEARANCE TO
 THOSE USED IN THE CONSTRUCTION OF THE EXTERIOR OF THE EXISTING DWELLING HOUSE

A	First Issue	05.11.2023
No.	Description	Date
+447983399646 Architecture365 Ltd contact@architecture365.co.uk www.architecture365.co.uk 20 Lymouth Road Leicester LE5 1NA Project 173 AYLESTONE LANE LE18 1BE		
Drawing Title		
PROPOSED PLANS		
Drawing No.	Rev	
PL173 A200	A	
Scale @ A3	1:100	